

March 18, 2021

FOI No: 2021-14

VIA E-MAIL – Redacted

Redacted

Dear Redacted

Re: Request for Records
Freedom of Information and Protection of Privacy Act

The City of White Rock has reviewed your request for access to the following records pursuant to the Freedom of Information and Protection of Privacy Act (the "Act"):

- *Exterior Views (N, W, S) of plans for renovation at 15156 Victoria Ave*

Please note that no changes are anticipated to the north side of the building at this address. Accordingly, no recent plans showing the northern exterior view are available.

Access is available to the exterior plans showing the south and west exterior views. These records are attached.

Please contact our office if you have any questions or concerns.

Sincerely,



Ken Overton
Manager, Property, Risk Management, and FOI
604-541-2104

Att.

Corporate Administration
P: 604.541.2212 | F: 604.541.9348

City of White Rock
15322 Buena Vista Avenue, White Rock BC, Canada V4B 1Y6

WHITE ROCK
City by the Sea!


www.whiterockcity.ca

If you believe that the City of White Rock has been unreasonable in its handling of your request, you may ask the Information and Privacy Commissioner to review our response. You have 30 days from receipt of this notice to request a review by writing to:


Office of the Information and Privacy Commissioner
3rd Floor, 756 Fort Street
Victoria BC V8W 1H2

Should you decide to request a review, please provide the Commissioner's office with:


1. your name, address, and telephone number;
2. a copy of this letter;
3. a copy of your original request sent to the City of White Rock; and
4. the reasons or grounds upon which you are requesting the review.

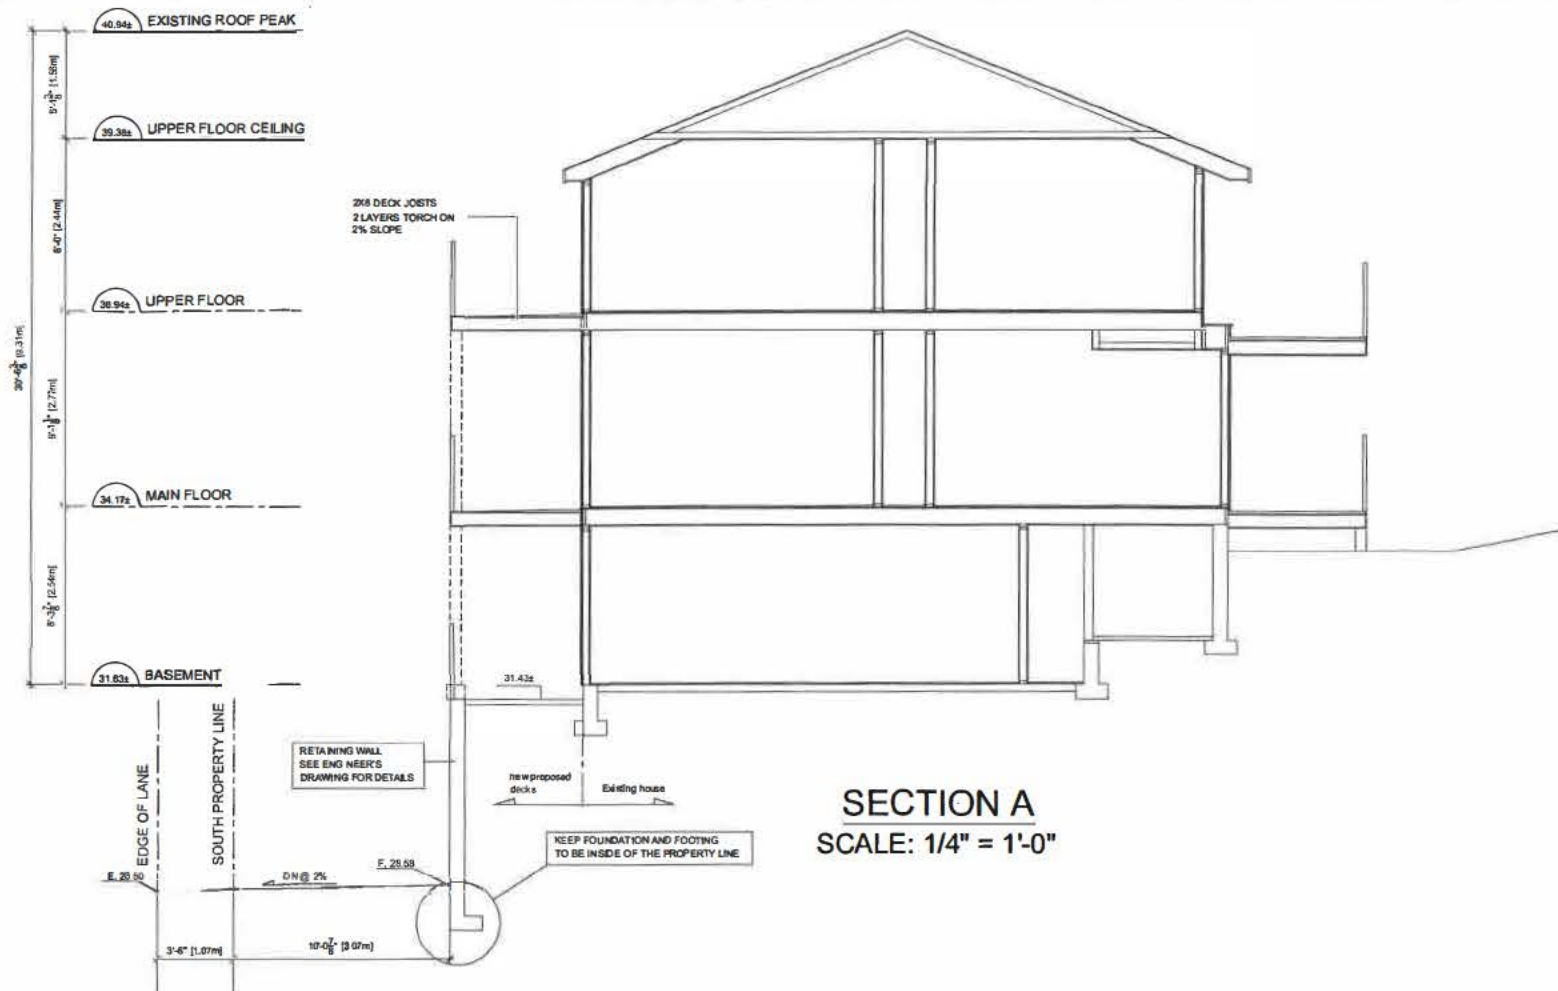

SECTION A
SCALE: 1/4" = 1'-0"

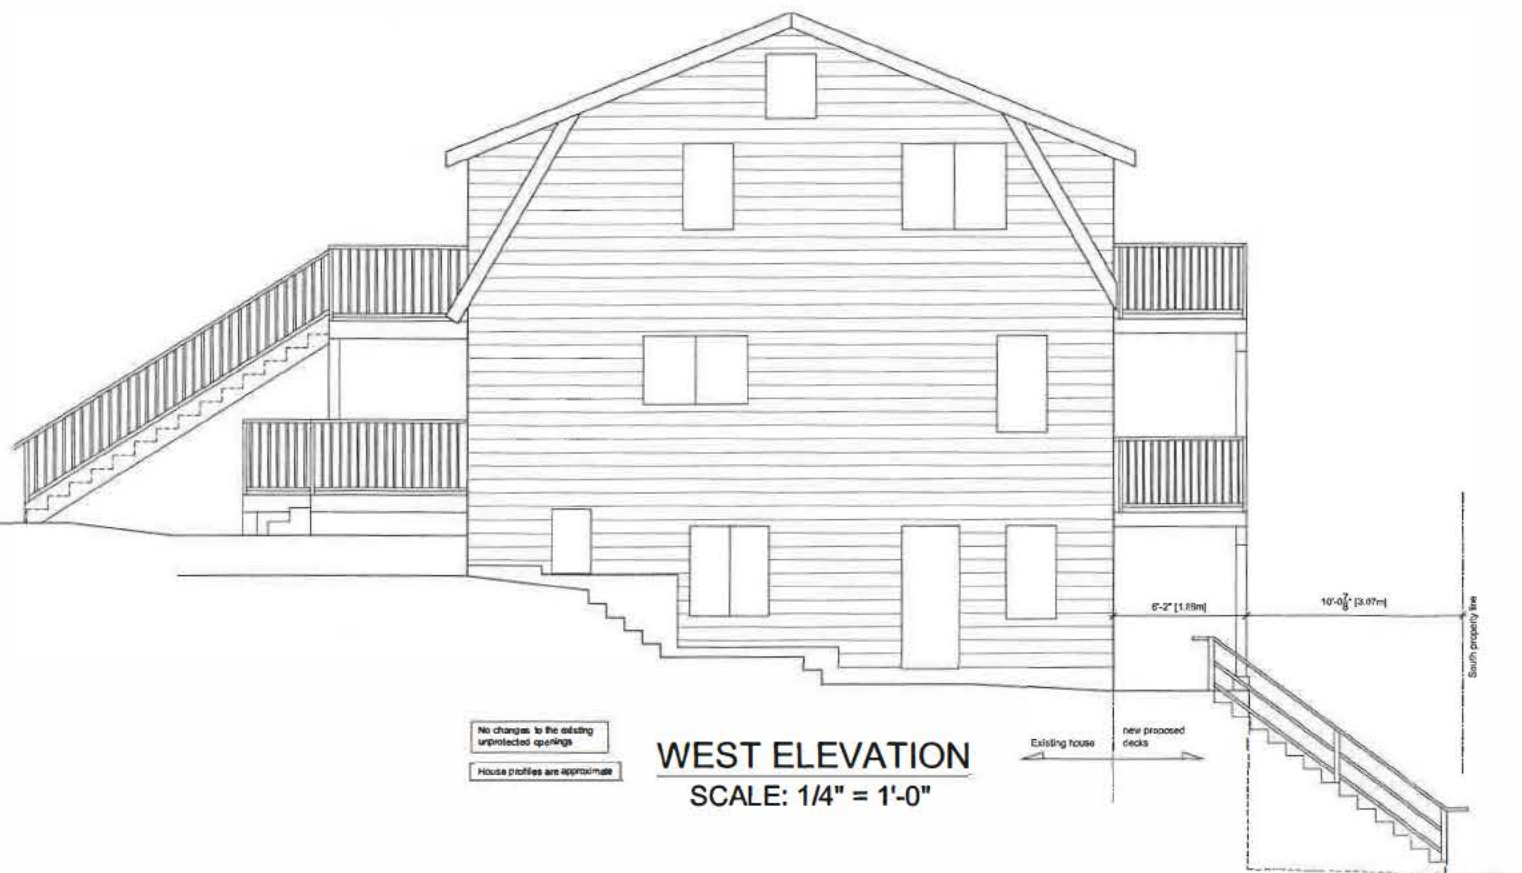

WEST ELEVATION
SCALE: 1/4" = 1'-0"

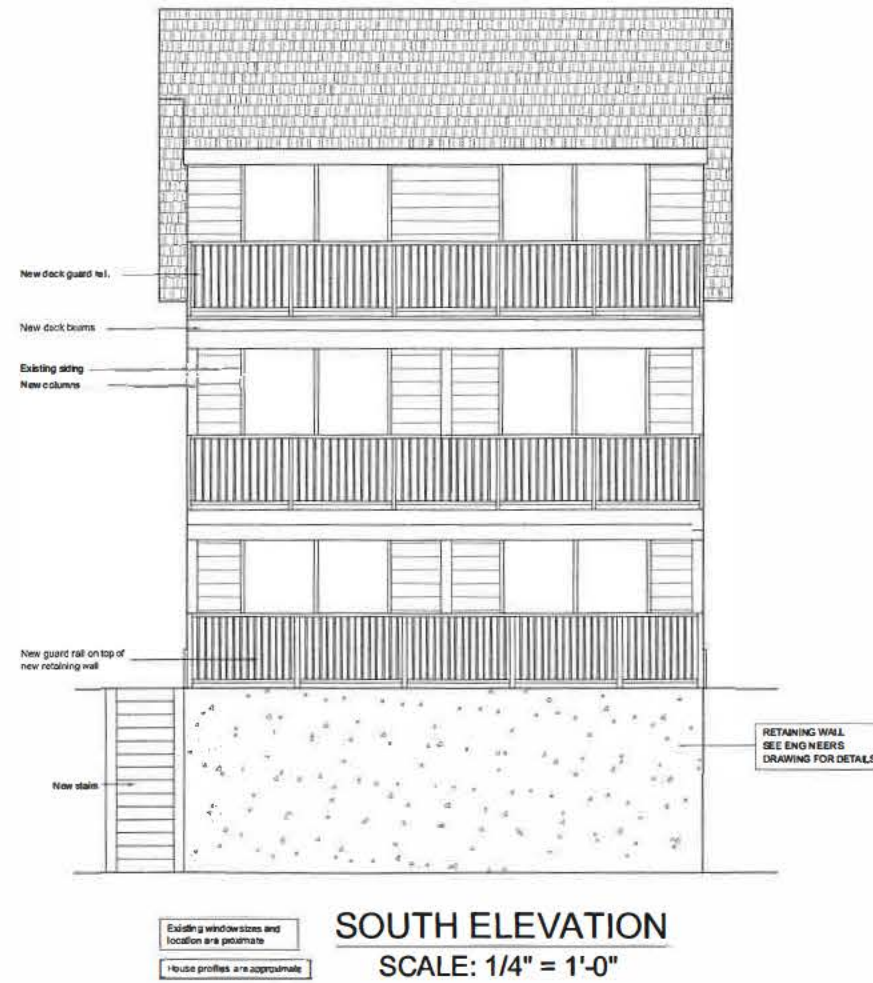

SOUTH ELEVATION
SCALE: 1/4" = 1'-0"

REVISIONS		
No.	DESCRIPTION	DATE

Project:
15156 VICTORIA AVE
WHITE ROCK, BC

Drawing Title:
SECTION
ELEVATIONS

Job No.:
Scale: **AS NOTED**
Date: **DEC. 02, 2020**
Dr. By: **T.W.**
Checked By: **-**

 **TW**
HOUSE DESIGN LTD.
6932 WATSON DRIVE
DELTA, BC, V4C 4T6
ph. 604-789-8666
EMAIL: GRAPHICSQUARE@GMAIL.COM
WEBSITE: WWW.GRAPHICSQUARE.COM

DRAWING CONFORMS TO 2018 B.C. BUILDING CODE

THIS DRAWING IS A COPYRIGHT DRAWING AND SHALL NOT BE REPRODUCED OR REVISED WITHOUT WRITTEN PERMISSION OF TW DESIGN

THE GENERAL CONTRACTOR SHALL CHECK AND VERIFY ALL DIMENSIONS AND REPORT ALL ERRORS AND OMISSIONS TO DESIGNER