

Welcome to Victoria Avenue

Roadway Improvement

Open House

THE
CITY
OF
WHITE
ROCK



**APLIN
MARTIN**
CONSULTANTS LTD

PROJECT MANAGEMENT • ENGINEERING • PLANNING • SURVEYING
201 - 12448 82 Avenue, Surrey, B.C. Canada V3W 3E9
Tel: (604) 273-8568, Fax: (604) 273-9112, E-mail: general@aplinmartin.com

PUBLIC OPEN HOUSE - VICTORIA AVENUE IMPROVEMENTS BETWEEN AIR STREET & FINLAY STREET

Project Description


This project will be constructed in three phases:

Phase I: Balsam Street to Finlay Street, Ash Street & Victoria Lane
- Storm & Sanitary Sewer Replacement - Fall of 2011

Phase II: Fir Street to Balsam Street
- Storm & Sanitary Sewer Replacement - Spring of 2012

Phase III: Upgrade pavement to current City Standards with potential pedestrian facility upgrade Fall of 2012.

THE
CITY
OF
WHITE
ROCK

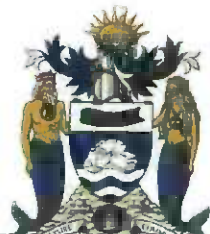

**APLIN
MARTIN**
CONSULTANTS LTD

PROJECT MANAGEMENT • ENGINEERING • PLANNING • SURVEYING
201 - 12456 62 Avenue, Surrey, B.C. Canada V3W 3E9
Tel: 604-581-2677 Fax: 604-581-2678 Email: general@aplinmartin.com

Project Objectives

- Renew Storm and Sanitary Infrastructure
- Improve traffic flow for all users; vehicles and pedestrians
- Improve safety for pedestrians
- Upgrade pavement to current City standards
- Maximize on-street parking opportunities

THE
CITY
OF
WHITE
ROCK



PUBLIC OPEN HOUSE: VICTORIA AVENUE IMPROVEMENTS: BETWEEN FIR STREET & FINLAY STREET

**APLIN
MARTIN**
CONSULTANTS LTD


PROJECT MANAGEMENT ■ ENGINEERING ■ PLANNING ■ SURVEYING
201 - 12448 82 Avenue, Surrey, B.C. Canada V3W 3E9
Tel: (604) 597-9058, Fax: (604) 597-9061, E-mail: general@aplinmartin.com

Project Options


To Improve pedestrian safety and parking opportunities along Victoria Avenue.
The City proposes the following alternatives:

- Sidewalk on north side with similar number of on-street parking
- One way traffic with sidewalk and parking stalls on both sides
- Leave the road as is and resurface pavement for ridability
- Roll over curb and gutter on both sides with no sidewalks.




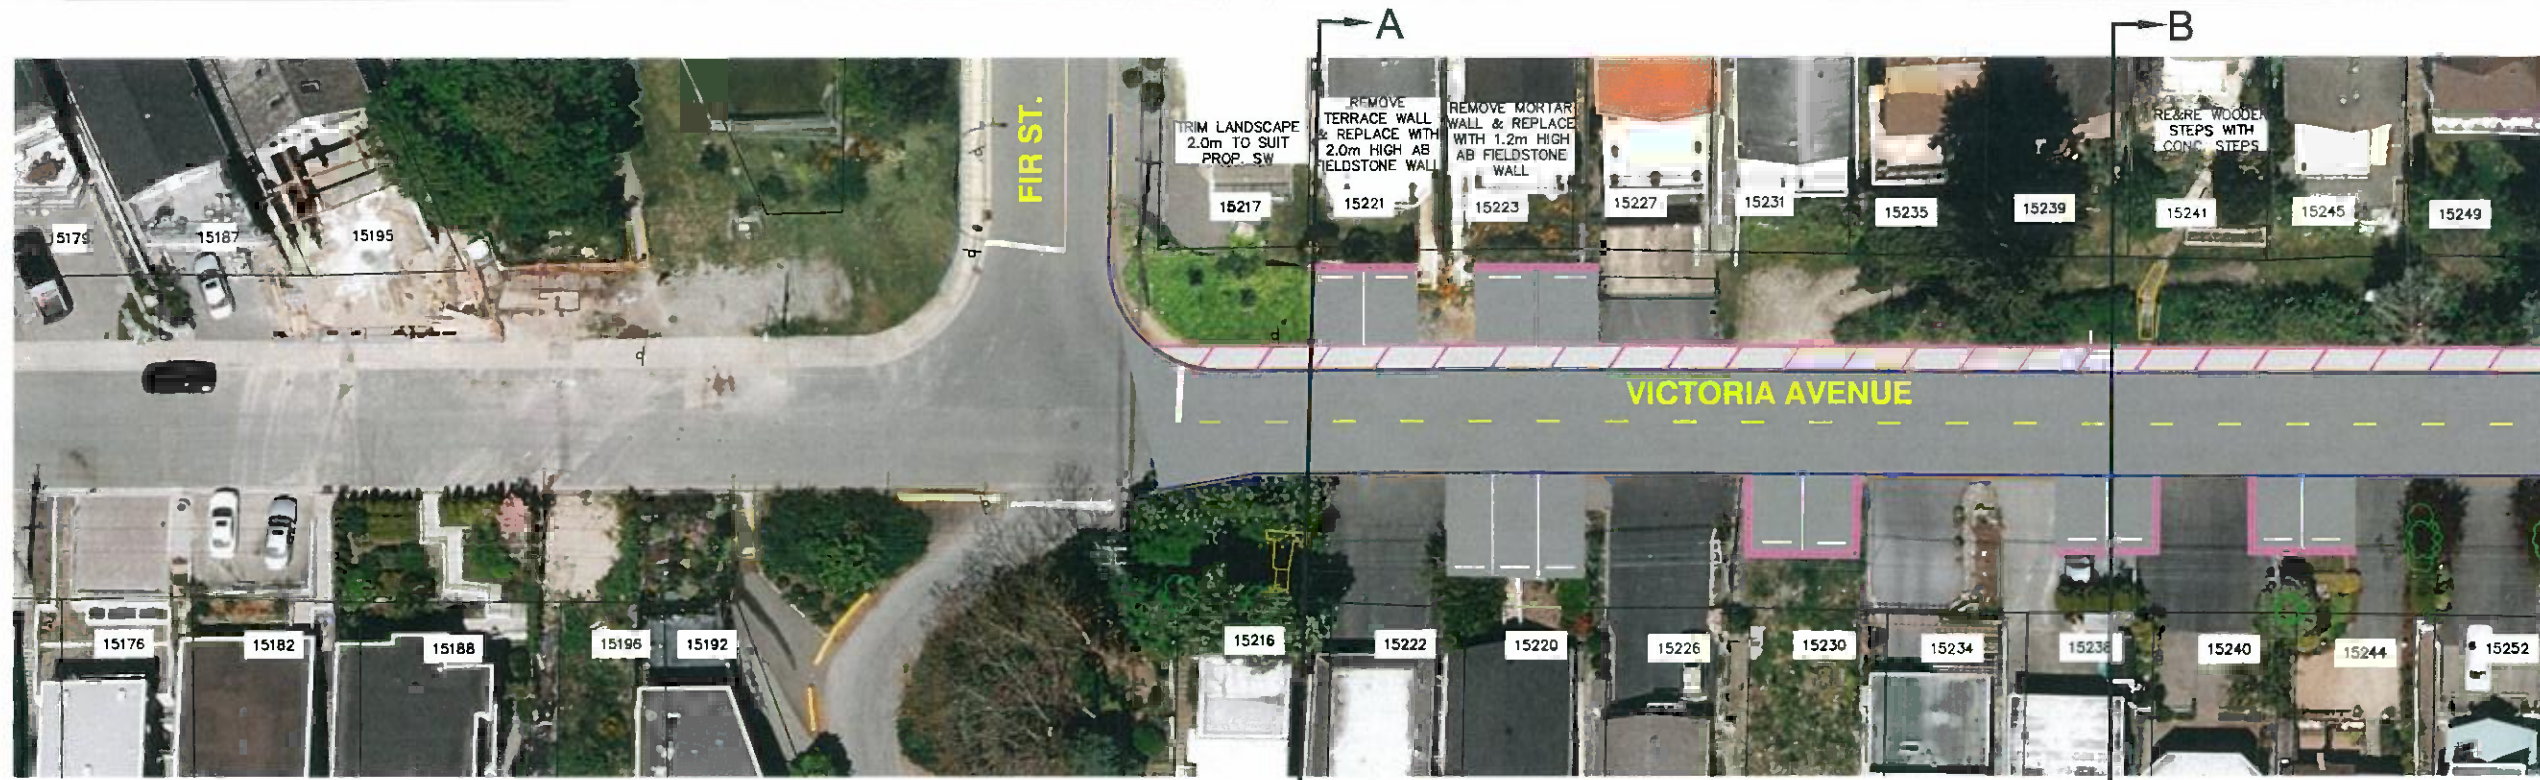

STA. 0+160 FOR CONTINUATION SEE DWG. 02

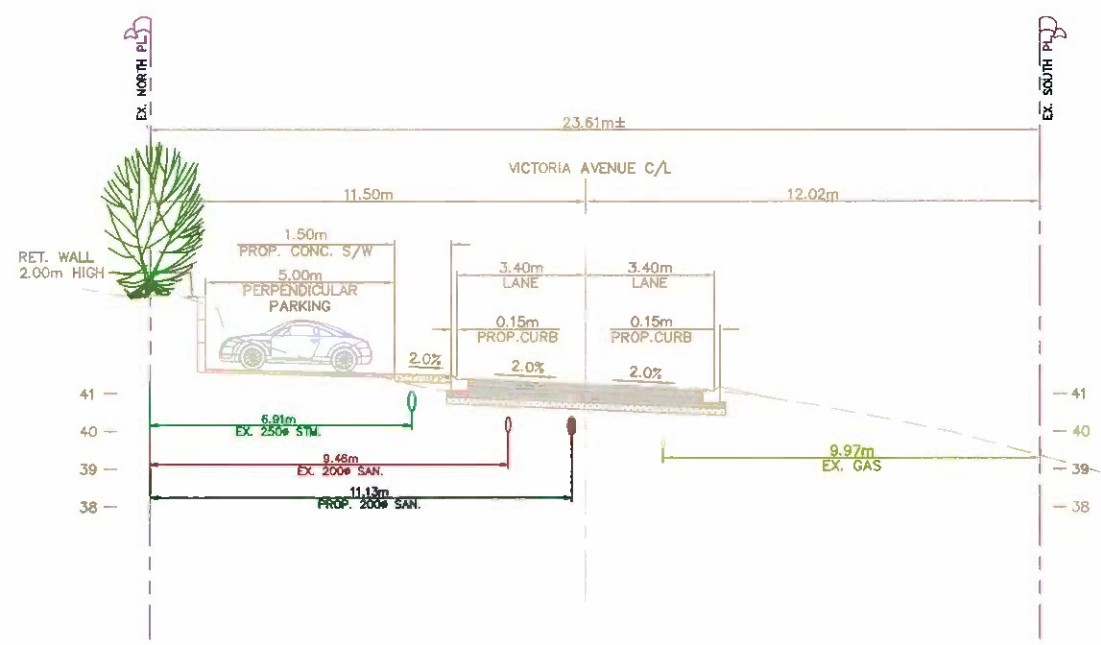

SECTION A-A - PERPENDICULAR PARKING
@ STA. 0+080 VICTORIA AVENUE
N.T.S

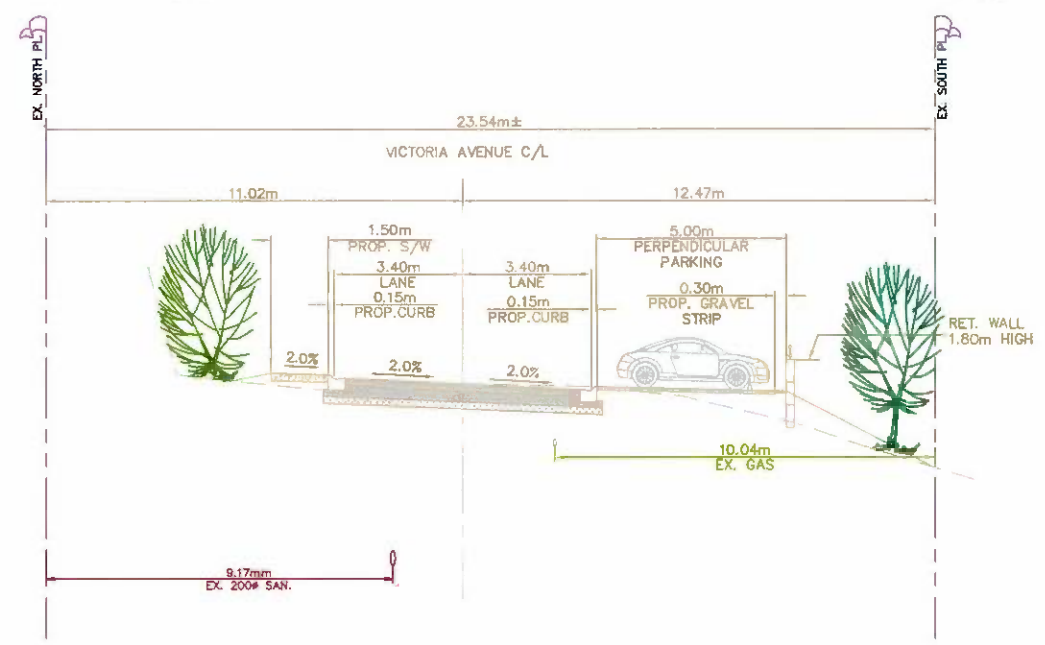

SECTION B-B - PERPENDICULAR PARKING
@ STA. 0+130 VICTORIA AVENUE
N.T.S

THE
CITY
OF
WHITE
ROCK




**APLIN
MARTIN**
CONSULTANTS LTD

PROJECT MANAGEMENT • ENGINEERING • PLANNING • SURVEYING
201 - 12448 82 Avenue, Surrey, B.C. Canada V3W 3E9
Tel: 604-597-8159 Fax: 604-597-8157 Email: general@aplinmartin.com




STA: 0+160
FOR CONTINUATION SEE DWG. 01

STA: 0+320
FOR CONTINUATION SEE DWG. 03

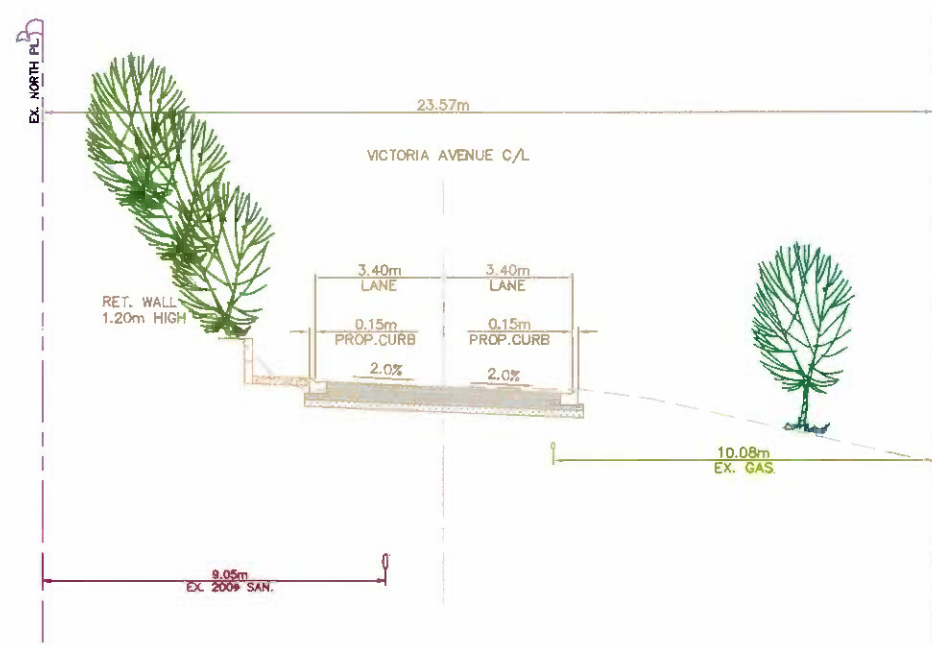

SECTION C-C -- NO PARKING
@ STA. 0+170 VICTORIA AVENUE
N.T.S

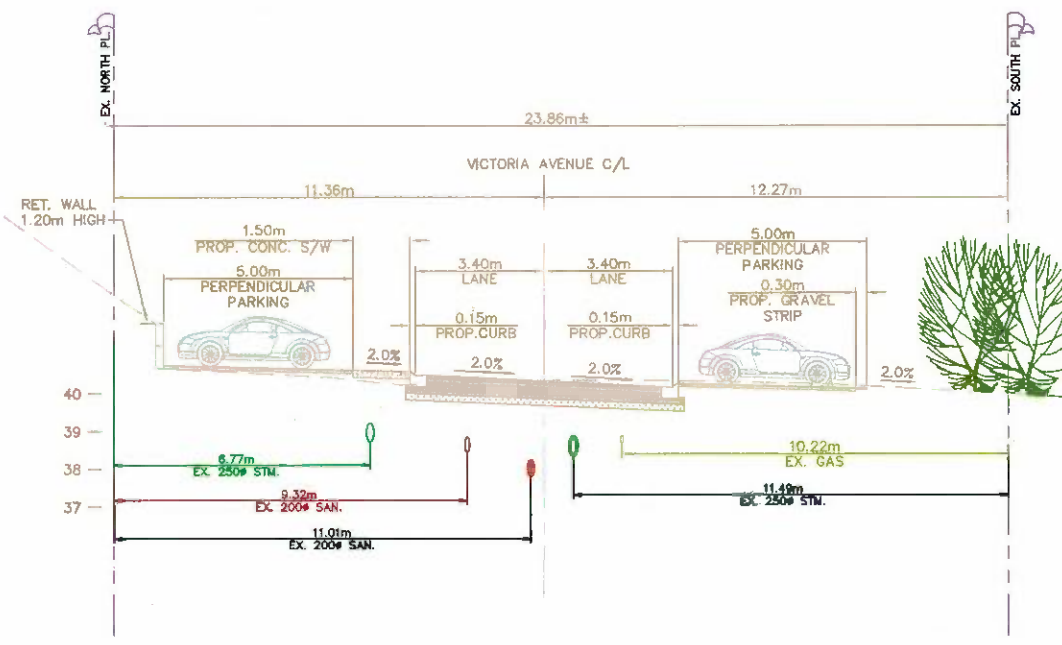


SECTION D-D -- PERPENDICULAR PARKING
@ STA. 0+290 VICTORIA AVENUE
N.T.S

THE
CITY
OF
WHITE
ROCK




**APLIN
MARTIN**
CONSULTANTS LTD

PROJECT MANAGEMENT • ENGINEERING • PLANNING • SURVEYING
201 - 1244B 82 Avenue, Surrey, B.C. Canada V3W 3E9
Tel: 604-581-1111 Fax: 604-581-1112 Email: general@aplinmartin.com

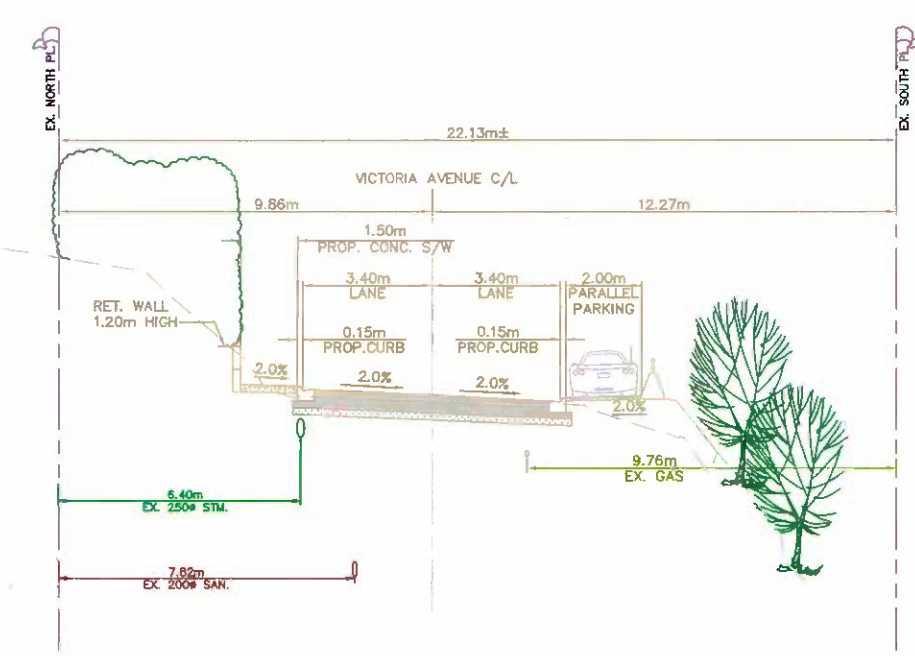

SECTION E-E - PARALLEL PARKING
 @ STA. 0+330 VICTORIA AVENUE
 N.T.S

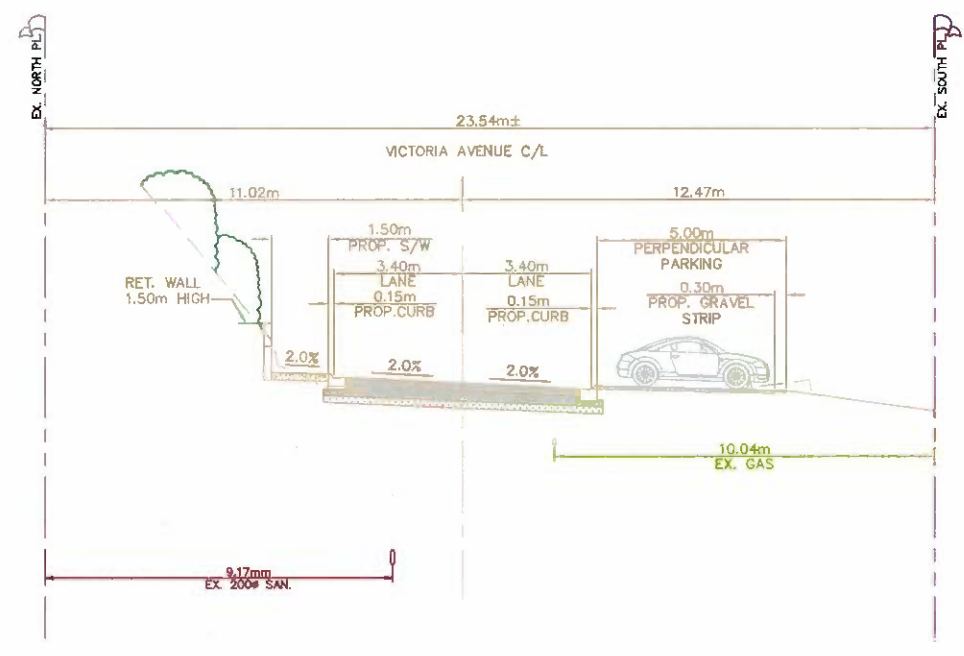



SECTION F-F - PERPENDICULAR PARKING
 @ STA. 0+400 VICTORIA AVENUE
 N.T.S

THE
 CITY
 OF
 WHITE
 ROCK




**APLIN
 MARTIN**
 CONSULTANTS LTD

201 - 12448 82 Avenue, Surrey, B.C. Canada V3W 3E9
 Tel: 604-581-1158 Fax: 604-581-1159 Email: general@aplinmartin.com

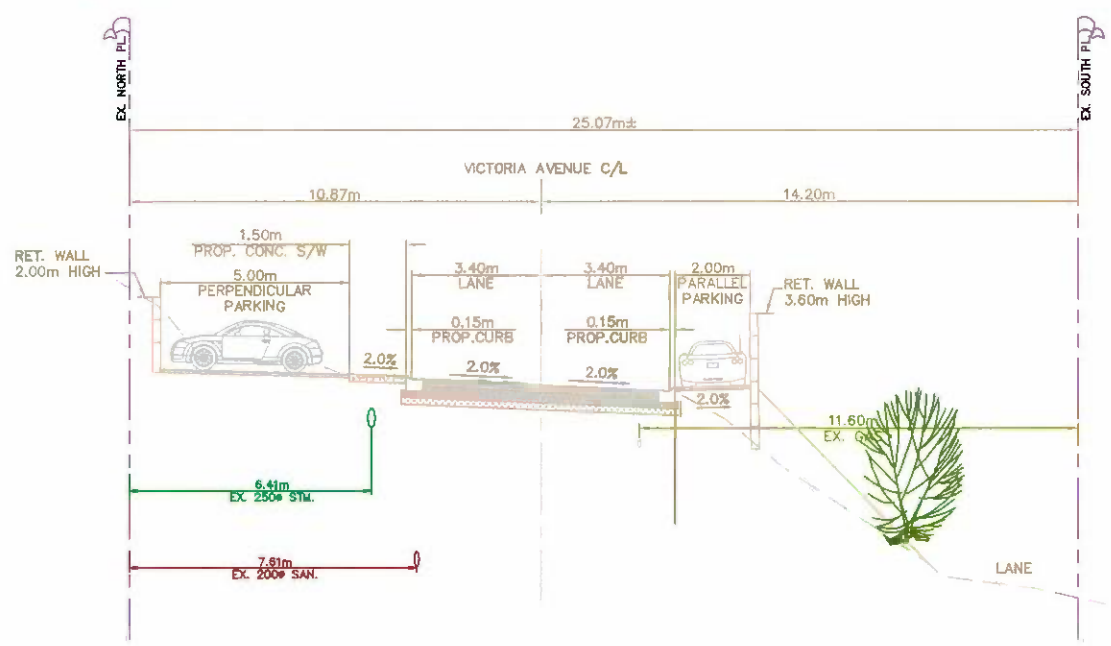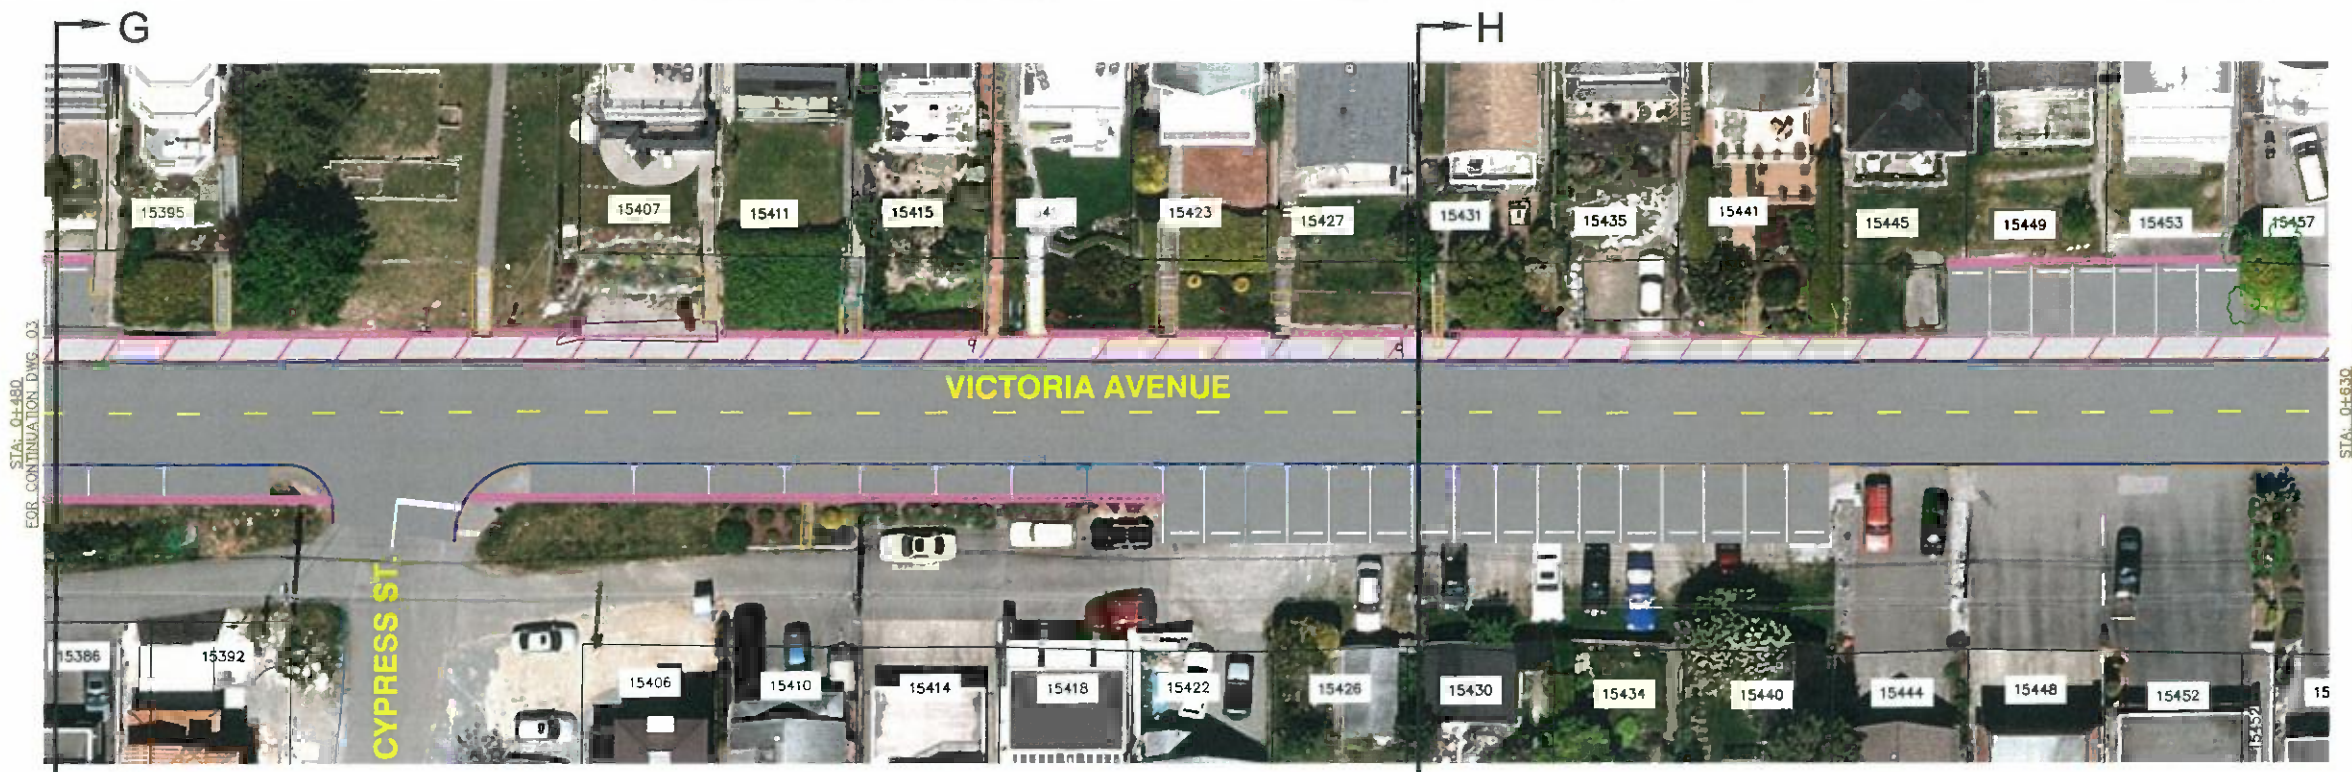

SECTION G-G - PERPENDICULAR/PARALLEL PARKING
 @ STA. 0+480 VICTORIA AVENUE
 N.T.S

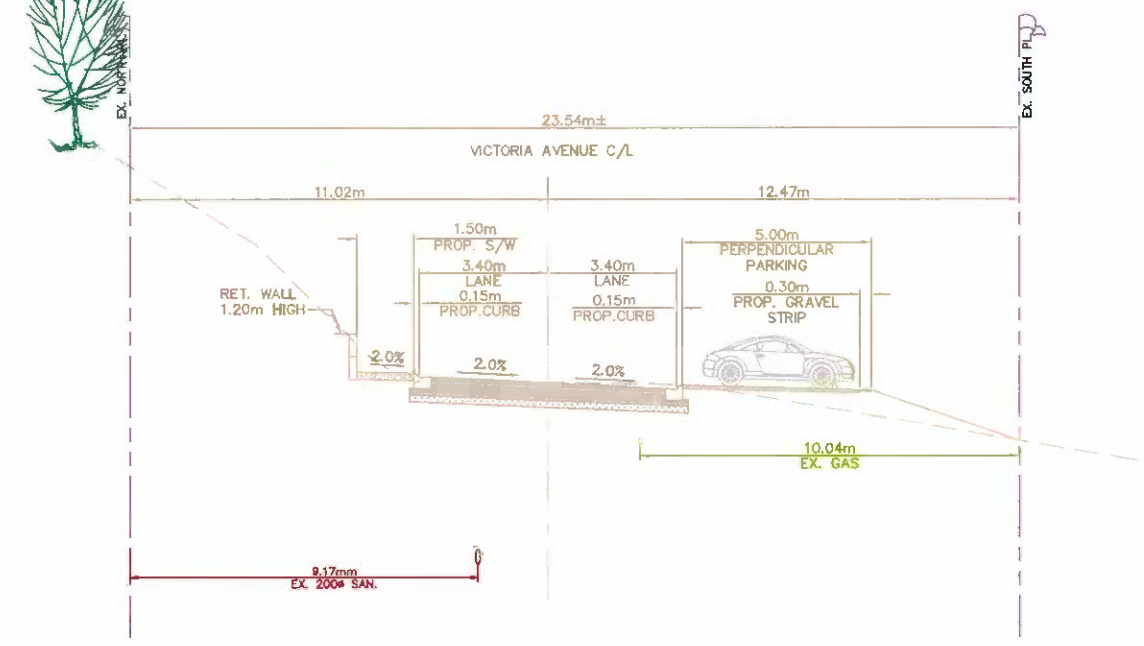


SECTION H-H - PERPENDICULAR PARKING
 @ STA. 0+570 VICTORIA AVENUE
 N.T.S

THE
 CITY
 OF
 WHITE
 ROCK




**APLIN
 MARTIN**
 CONSULTANTS LTD

PROJECT MANAGEMENT ■ EMB BANKING ■ PLANNING ■ SURVEYING
 201 - 12448 B2 Avenue, Surrey, B.C. Canada V3W 3E9
 Tel: 604-581-1111 Fax: 604-581-1112 Email: general@aplinmartin.com

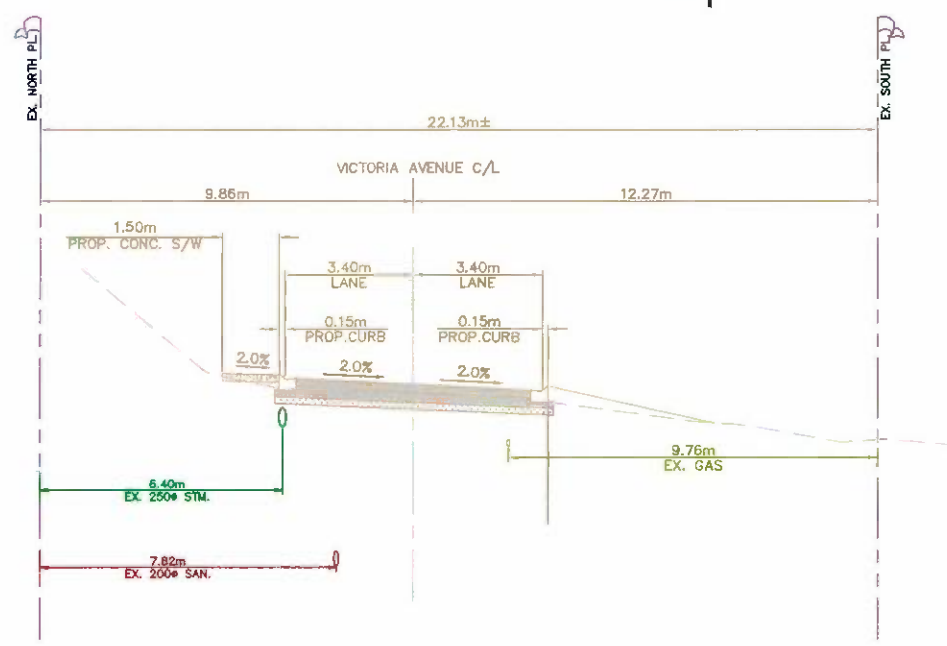

SECTION I-I - PARALLEL PARKING
@ STA. 0+680 VICTORIA AVENUE
N.T.S

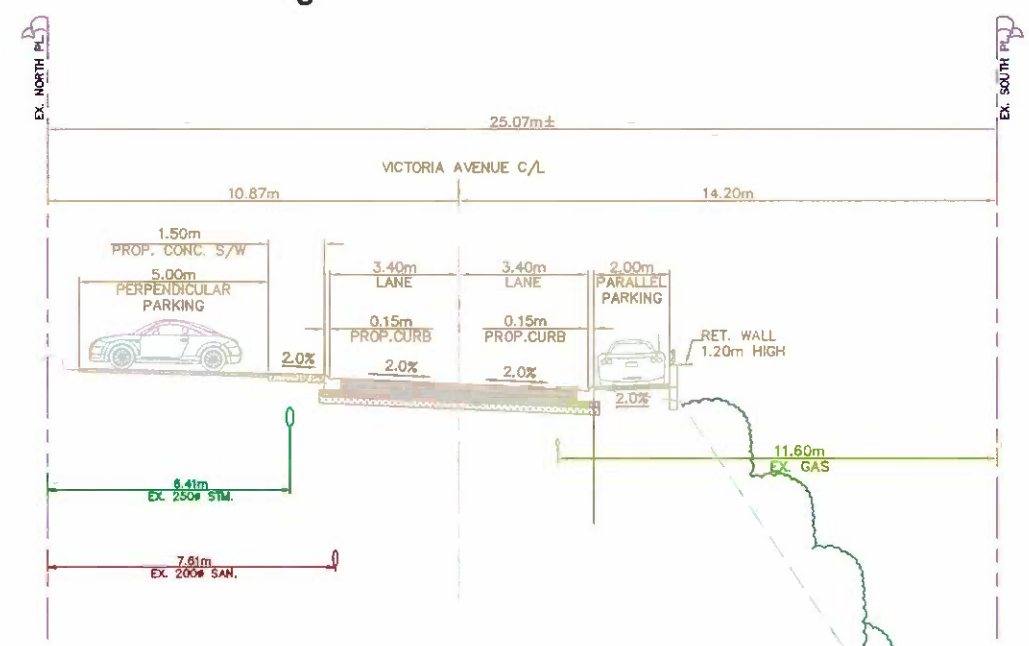


SECTION J-J - PERPENDICULAR/PARALLEL PARKING
@ STA. 0+720 VICTORIA AVENUE
N.T.S

THE CITY OF WHITE ROCK




APLIN MARTIN
CONSULTANTS LTD

PROJECT MANAGEMENT • ENGINEERING • PLANNING • SURVEYING
201 - 1244B 82 Avenue, Surrey, B.C. Canada V3W 3E9
Tel: 604-581-1058 Fax: 604-581-1059 Email: general@aplinmartin.com

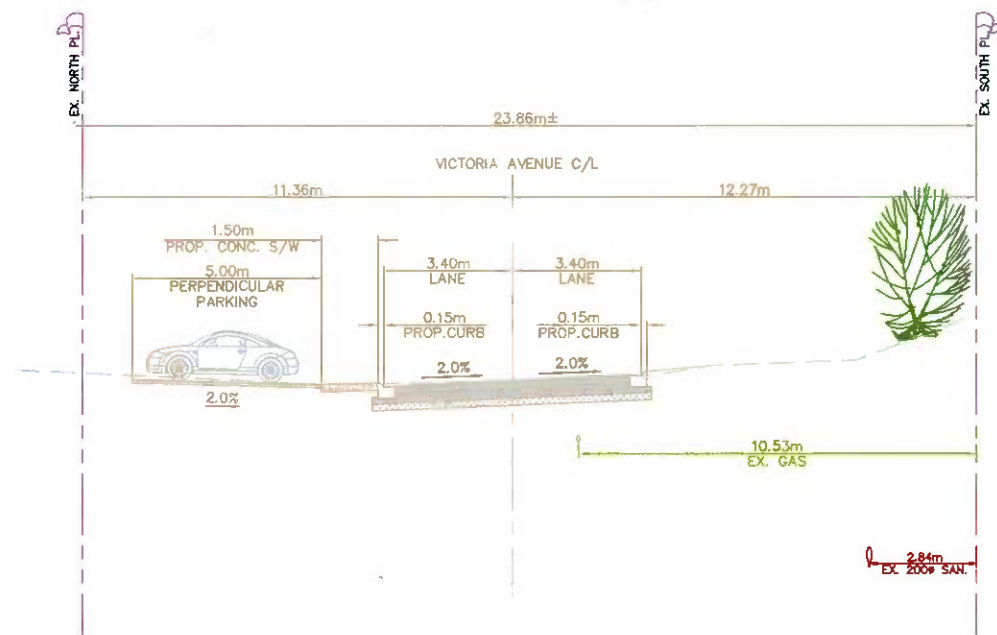

SECTION K-K - PERPENDICULAR PARKING
 @ STA. 0+840 VICTORIA AVENUE
 N.T.S

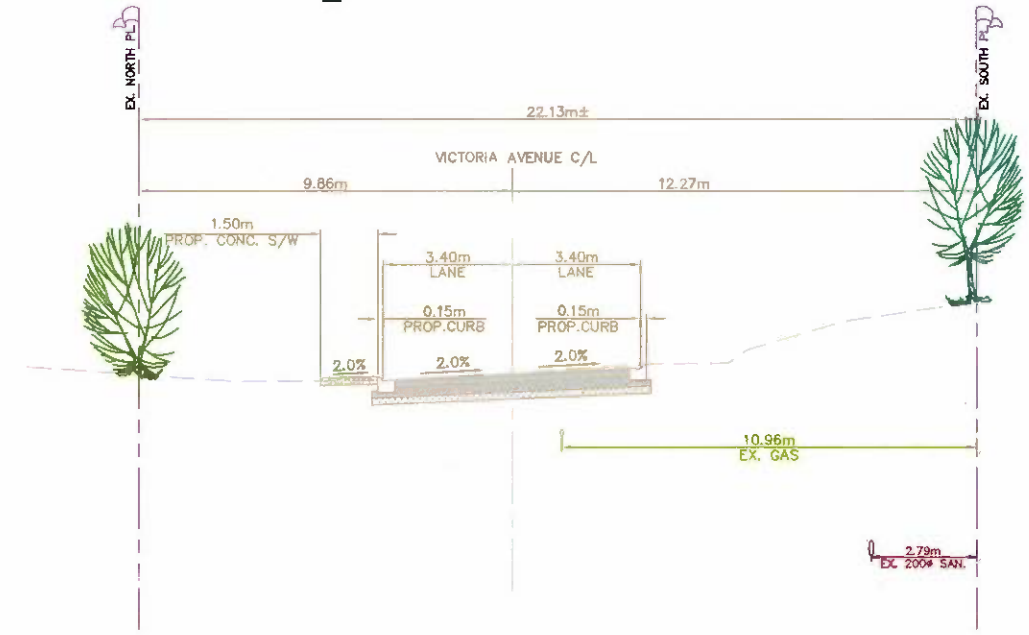

SECTION L-L - PARALLEL PARKING
 @ STA. 0+890 VICTORIA AVENUE
 N.T.S

THE
 CITY
 OF
 WHITE
 ROCK



**APLIN
 MARTIN**
 CONSULTANTS LTD

PROJECT MANAGEMENT • ENGINEERING • PLANNING • SURVEYING
 201 - 12448 82 Avenue, Surrey, B.C. Canada V3W 3E9
 Tel: 604.597.8358 Fax: 604.597.8377 Email: general@aplinmartin.com