

PLOTTED: 2019-12-19 10:49:24 AM
 FILE: P:\2019\19-0584\19-0584.dwg - CAD
 PLOTWORKS\PLT\19-0584.dwg - CAD


This drawing must not be reproduced without the written permission of R.F. Binnie & Associates Ltd.
 This drawing is not to be used for construction unless it is stamped "ISSUED FOR CONSTRUCTION" and signed by R.F. Binnie & Associates Ltd. It is the contractor's responsibility to ensure that he is in possession of the latest revision of this drawing.




No.	DATE	REVISION	BY
B	2019-12-19	ISSUED FOR PROPOSAL	RA
A	2019-11-26	ISSUED FOR REVIEW	RA




The people behind your infrastructure.

R.F. BINNIE & ASSOCIATES LTD.
 101 - 19232 Enterprise Way,
 Surrey, BC V3S 6J9
 TEL 604 574 3336
BINNIE.com

CLIENT 15322 BUENA VISTA AVENUE, WHITE ROCK, BC, V4B 1Y6	CITY OF WHITE ROCK		SURVEYED BY TA	DATE 2019-07-10
	DRAWING DESCRIPTION JOHNSTON RD & RUSSELL AVE CROSSWALK RE-ALIGNMENT DETAILS AND CURB RETURN PROFILES ROADWORKS		DRAWN BY BVR	DRAWING No. 19-0584-D1
DESIGNED BY NM				
		CHECKED BY RA		
		SCALES		
		AS SHOWN		
			SHEET 2 OF 2	REV. B
			DESTROY ALL PRINTS BEARING PREVIOUS No. 	

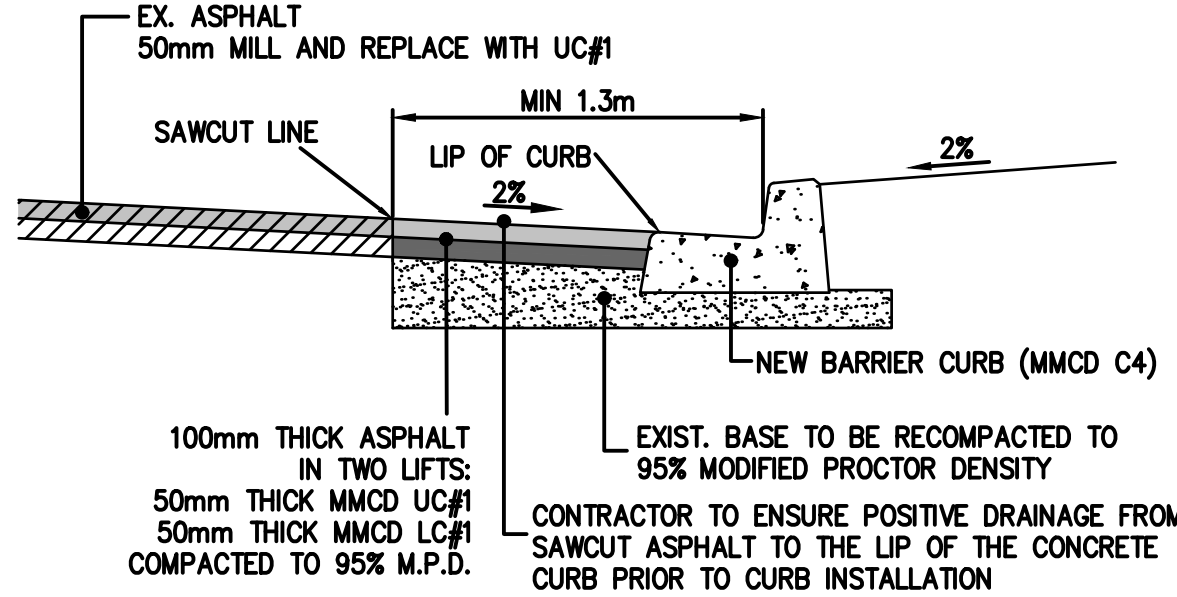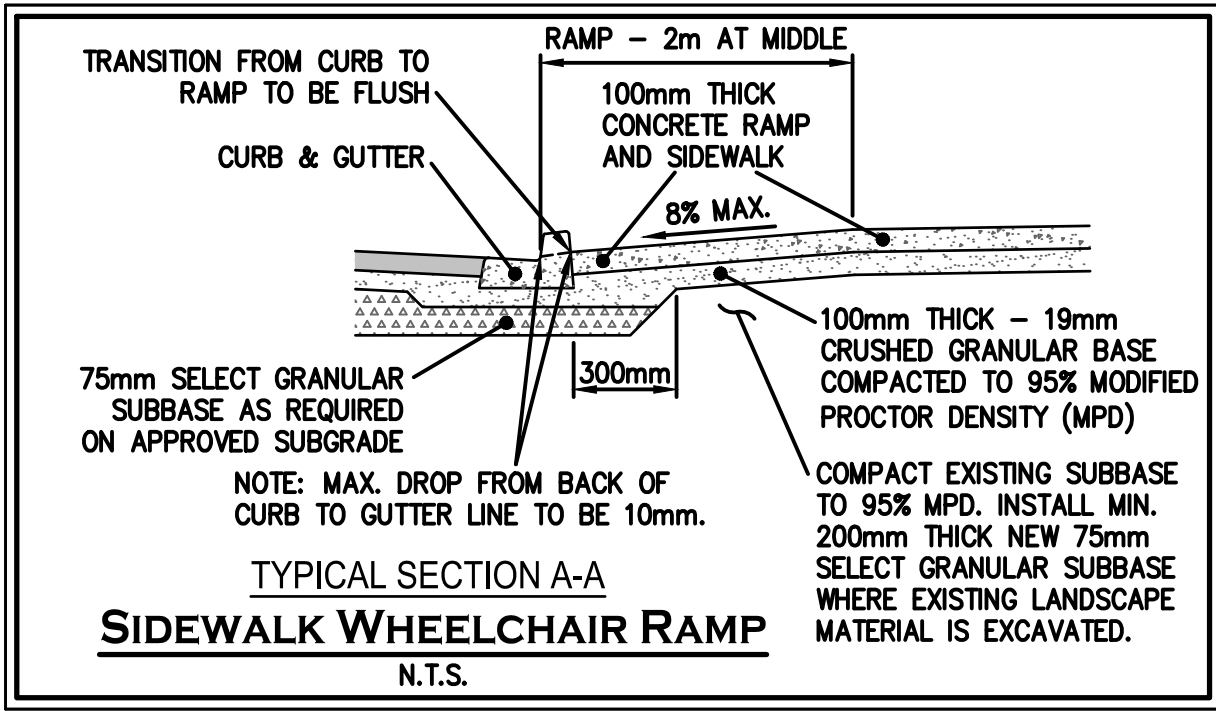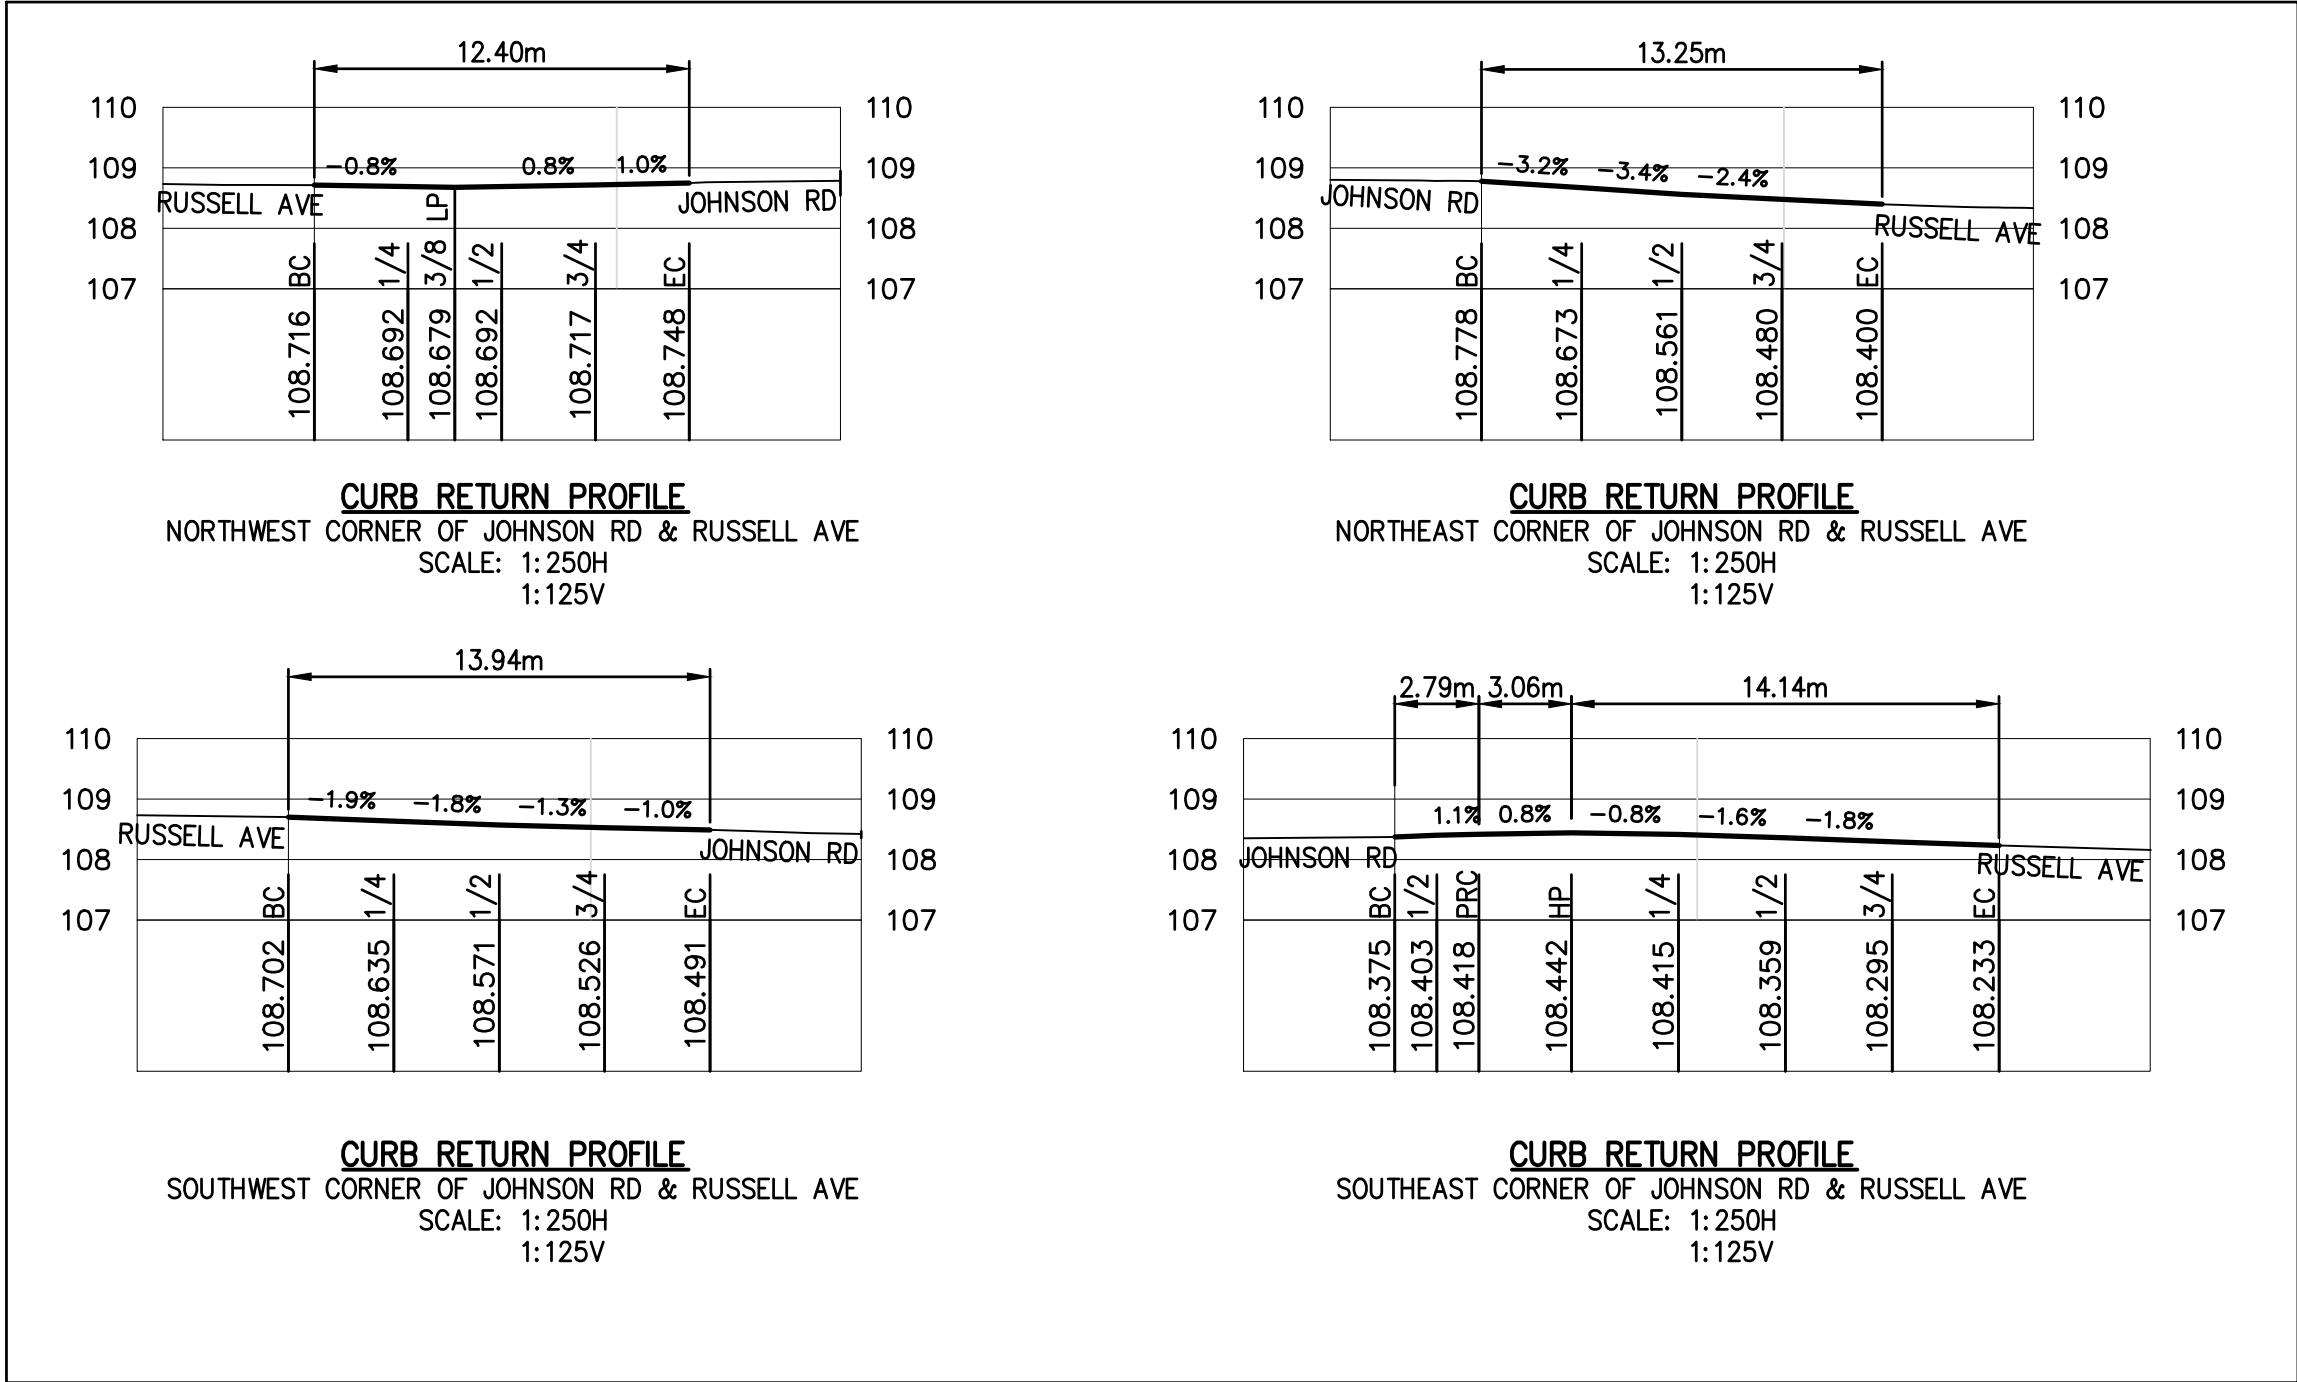

ASPHALT SAWCUT/CURB DETAIL
 N.T.S.

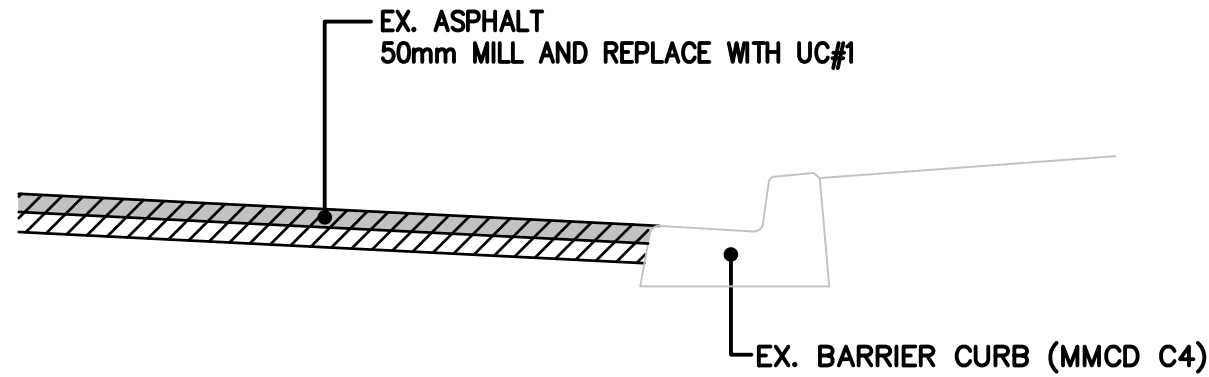

ASPHALT RESTORATION DETAIL
 N.T.S.