

























LEGEND

-  Construction Fence
-  Covered Hoarding
-  Site Gate
-  Site Office
-  First Aid
-  Air Horn
-  Fire Extinguisher
-  Eye Wash
-  Washroom
-  Trailer
-  Fire Hydrant
-  Muster Point
-  DEP Box
-  Man Hoist
-  Stairs
-  Tower Crane
-  Cross Walk
-  No Fly Zone
-  Crane Overlap
-  Electrical Temp Power
-  Sediment Control
-  Emergency Response
-  Traffic Control

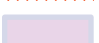

HEAD OFFICE, SITE STAFF

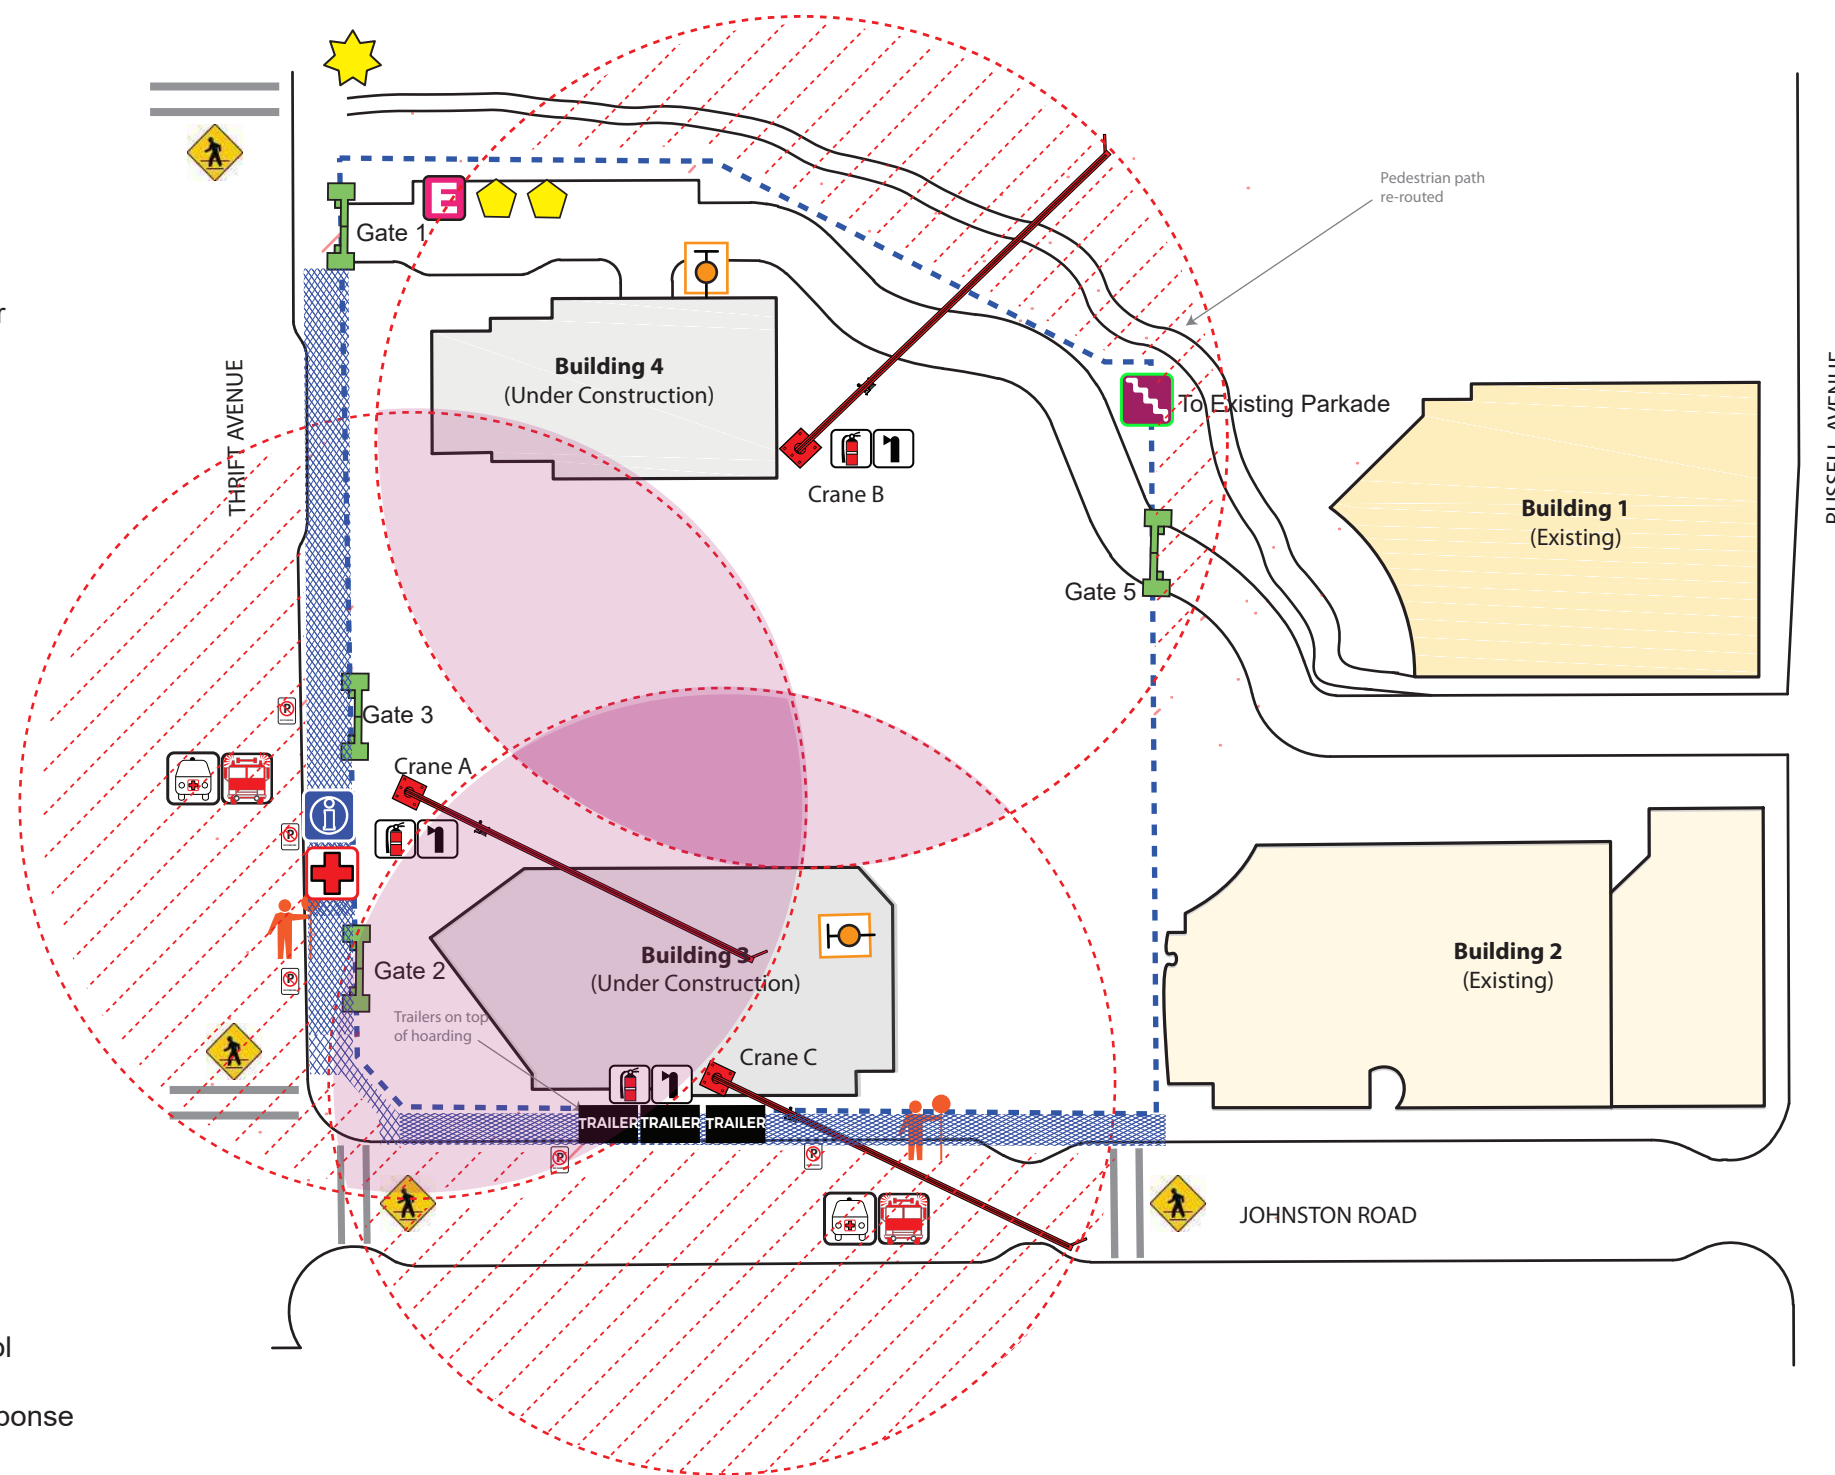BOSA Properties.
1100-838 West Hastings Street
Vancouver, British Columbia
V6C 0A6
website: bosaproperties.com

604 299 1363

Senior Project Manager: Gino Matino 604 433 5711
Project Manager: Christian Frandsen 604 889 5418
Site Superintendent: Cory Oswald 604 837 3546
Safety Manager: John Russel 604 341 5283
Site Safety/CSO: TBD 000 000 0000

EMERGENCY SERVICES

Ambulance, Fire, Police: 911
Hazardous Spill Response: 911
Engineering Department/Public Works: 604-927-3504
Fire & Rescue (Non-emerg): 604-541-2121
Police (Non-Emerg): 778-593-3600
Ambulance (No-emerg): 604-872-5151
Poison Control: 604-682-5050

WORKSAFE BC & UTILITIES


WorkSafe BC: 604-276-3100
WorkSafe BC (After hours): 604-273-7711
BC Hydro: 1-888-528-1746
BC Hydro (Emergency): 1 888 769 3766
Fortis BC (Emergency): 604-298-1400
Environment BC (Emergency): 604-666-6100
City Bylaw: 604-541-2146


Peace Arch Hospital

15521 Russell Ave,
White Rock, BC V4B 2R4
PH: (604) 531-5512

Head South on Johnston Road
Turn Left on Thrift Avenue
Turn Left onto Best Street
Turn Right on Russell Avenue
Destination will be on the Left


Estimated Travel Time: 3 minutes

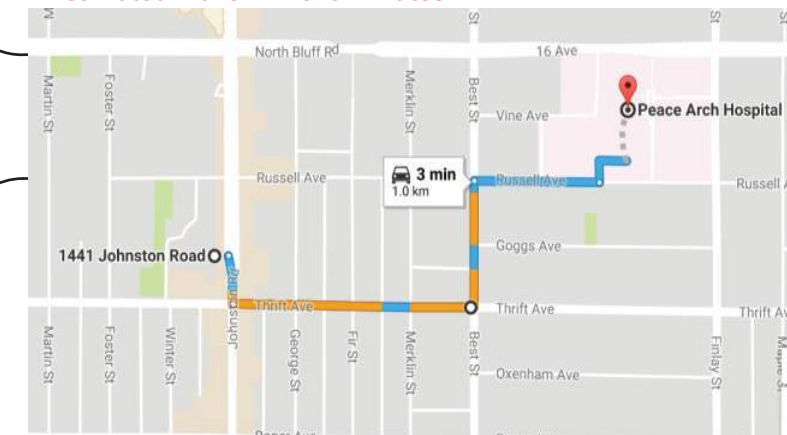

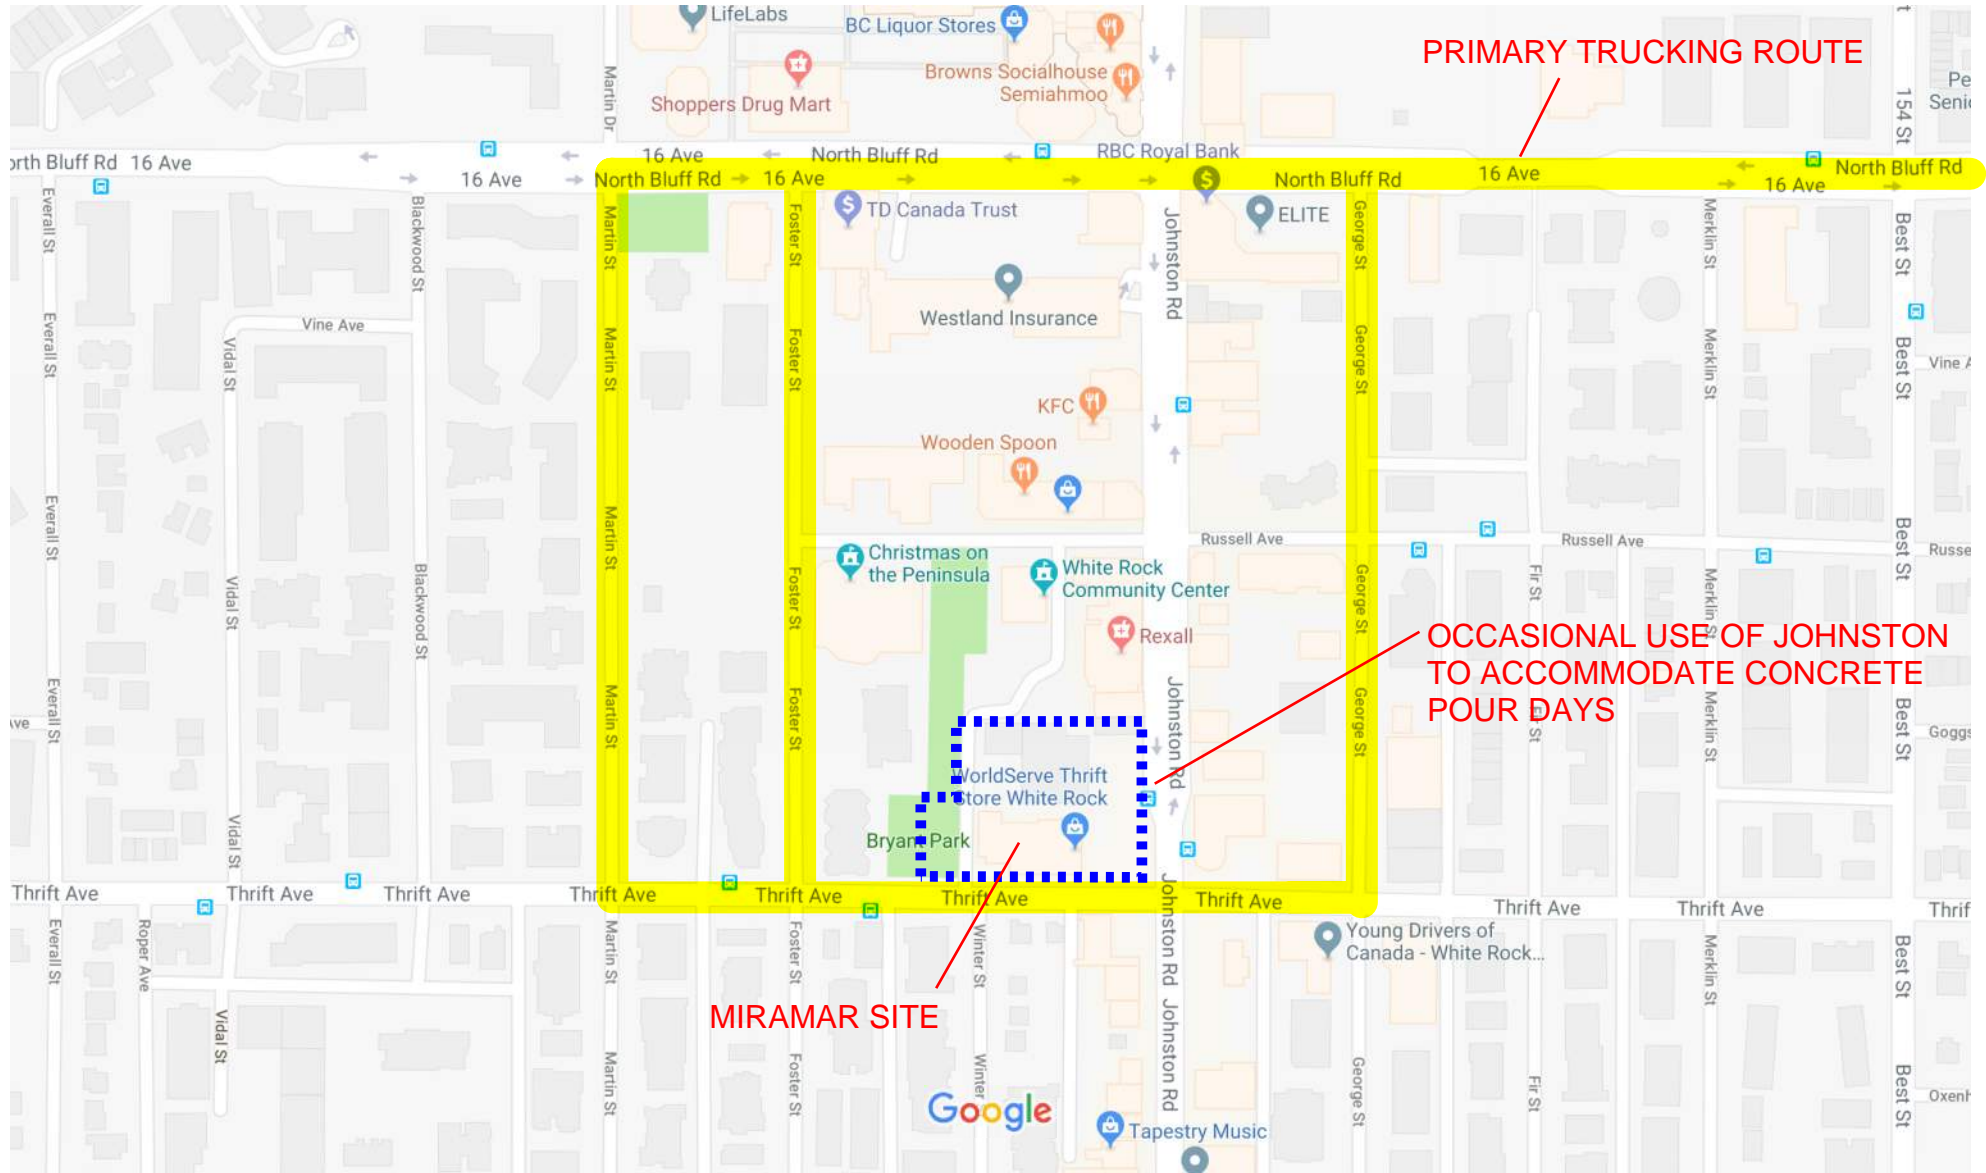

Map data ©2017 Google 50 m

PRIMARY TRUCKING ROUTE MARK-UP
C. FRANDSEN
AXIOM - DEC 18, 2017

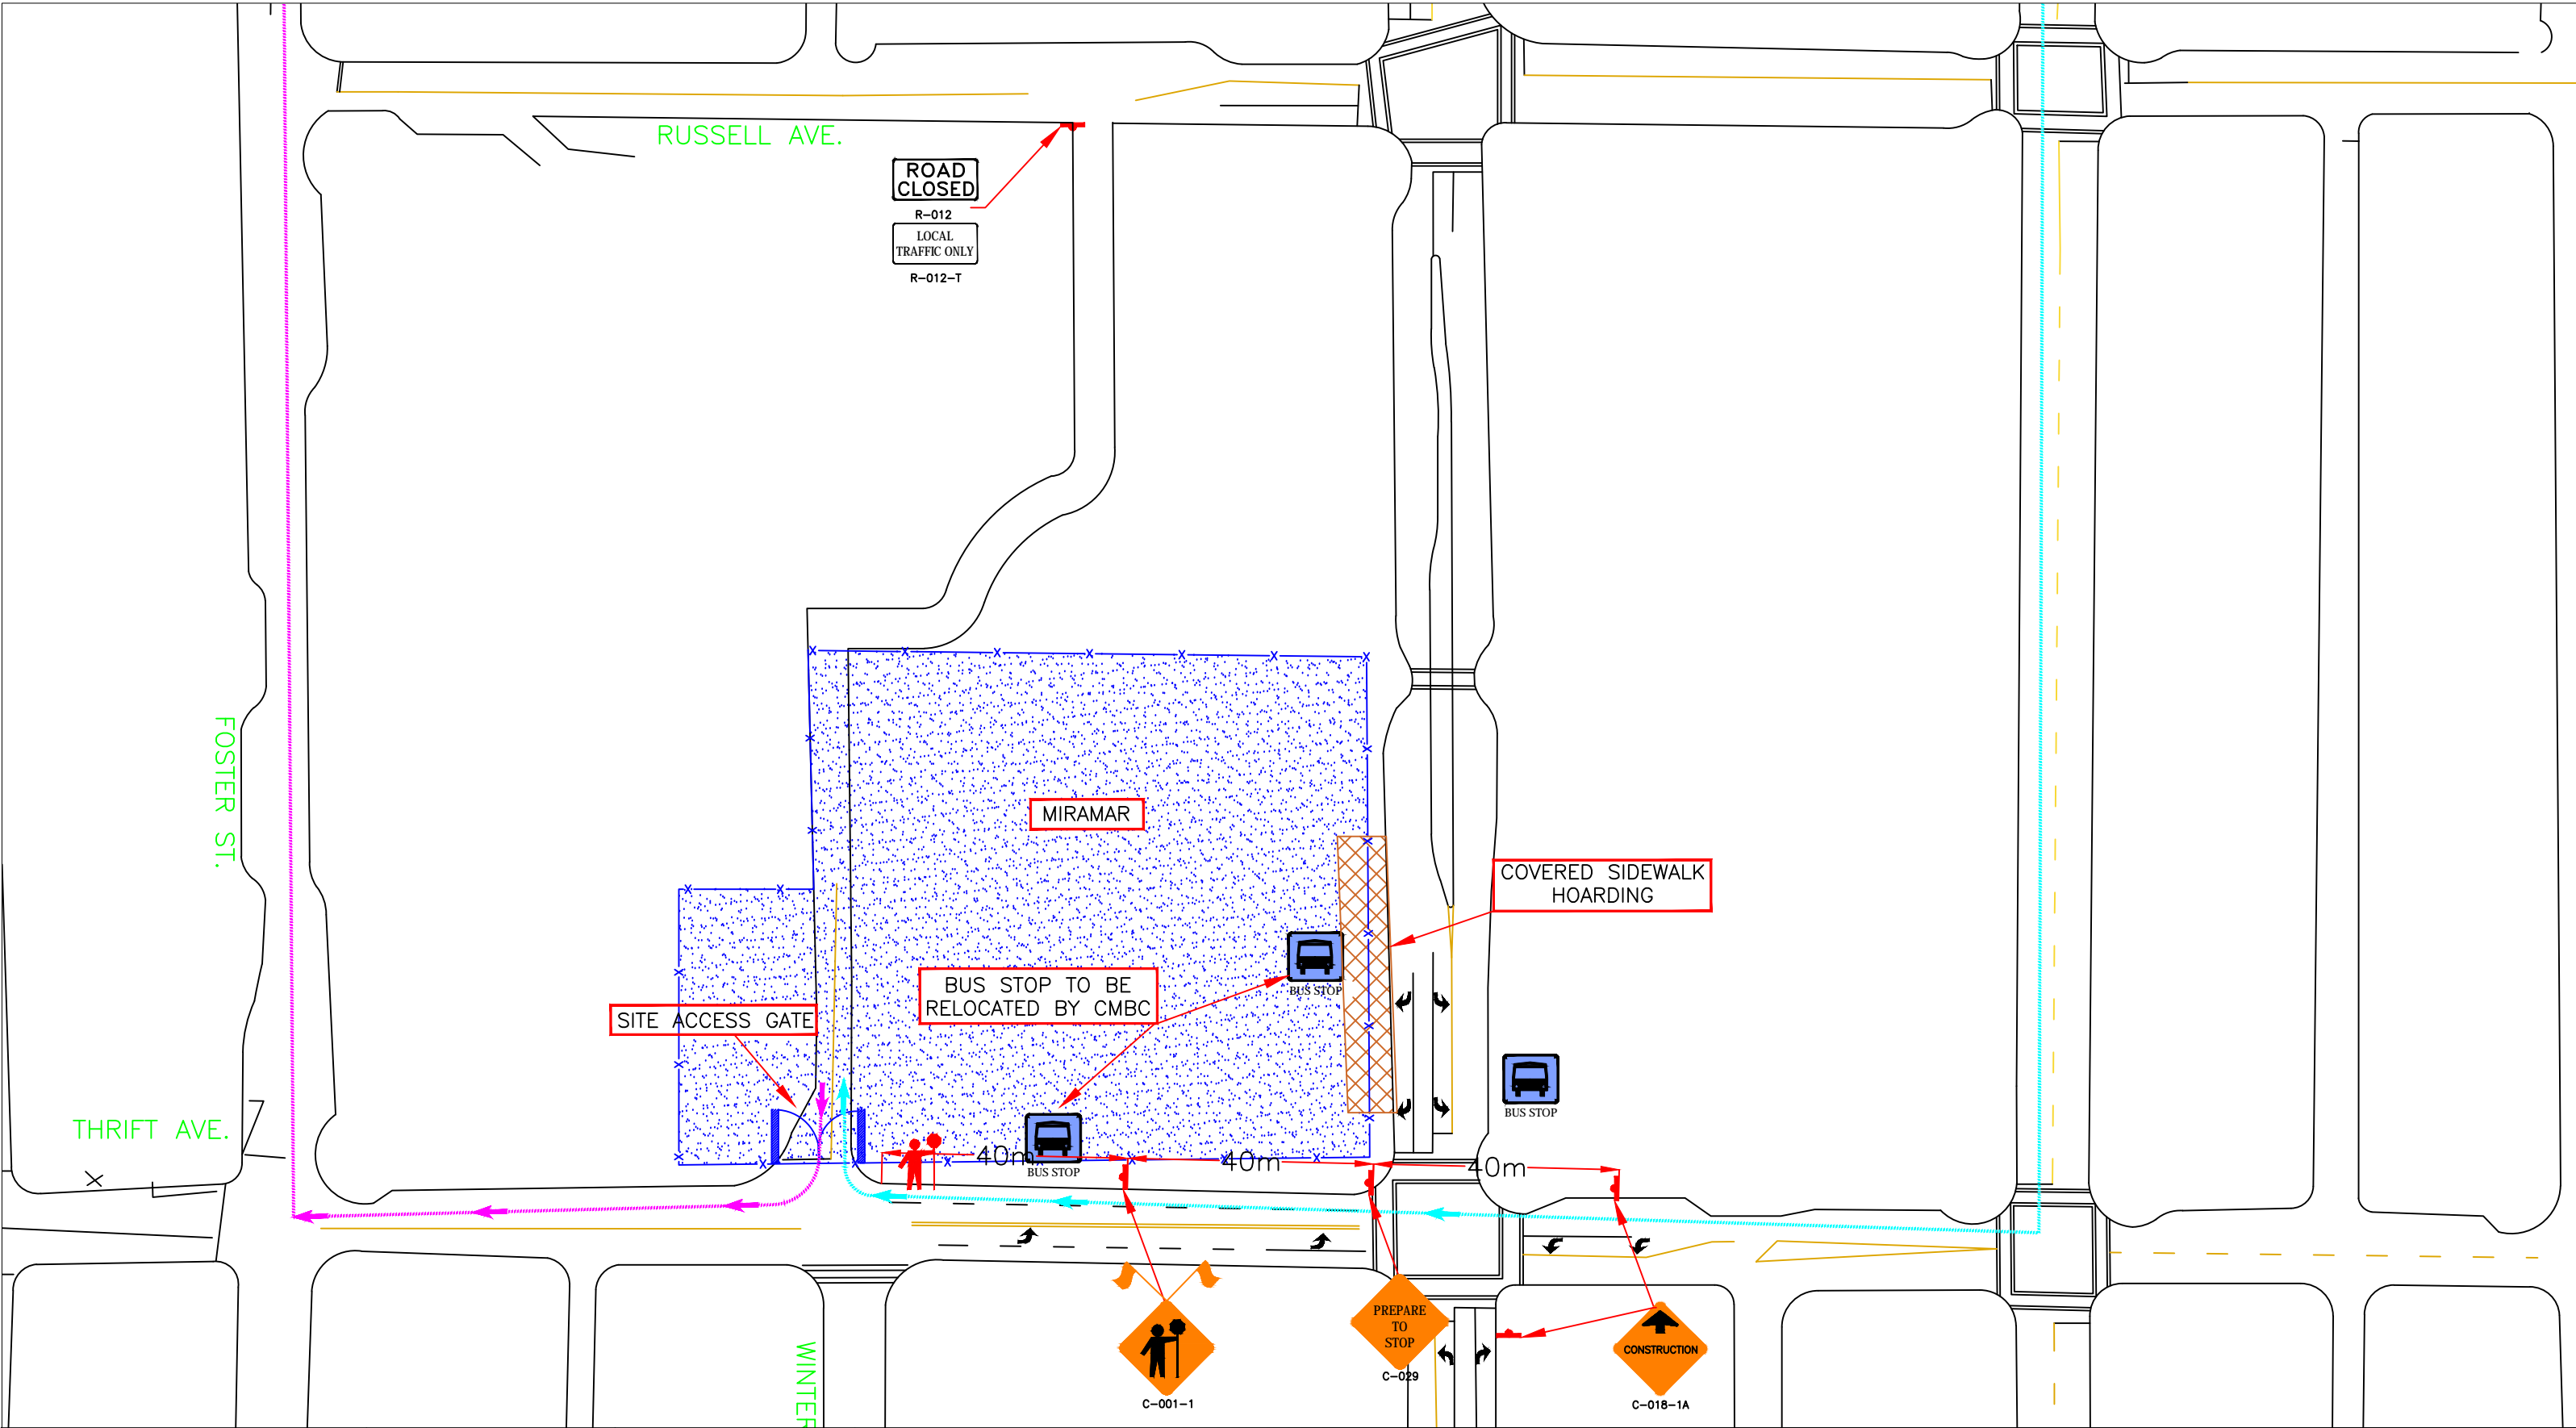

LEGEND:

- Advanced Warning Sign
- Traffic Control Person
- Hoarding Area
- Delineator
- Hoarding Area

VALLEY TRAFFIC SYSTEMS
VALLEY TRAFFIC SYSTEMS, INC.
TRAFFIC MANAGEMENT DIVISION
9770 199A STREET
LANGLEY BC V1M 2K7
PHONE: 604-513-0210
FAX: 604-513-3661

REVISIONS:

DATE	DETAILS

NOTES:

- Dates: TBD
- Hours of Operation: TBD
- Duration: TBD
- Traffic Plan based on a 50 km/h speed zone
- TCP's to assist pedestrian and cyclists are required
- TCP and Prepare to Stop signs to be covered or removed when TCP not on site
- Existing lane alignment to be reinstated at the end of each shift
- Traffic specifications based on the MOT manual for work on roadways (1999)

MUNICIPAL PROJECT NO.

MUNICIPAL CONTACT:
TBD

ONSITE CONTACT:
Christian Frandsen
604-412-0478

BUS STOP(S) TO BE REMOVED:
N/A

PARKING METERS TO BE REMOVED:
N/A


AXIOM BUILDERS

WHITE ROCK: MIRAMAR – JOHNSTON ROAD AND THRIFT AVENUE

Traffic Control Plan: TCP Site access and Egress

SCALE:	DATE:	VTS PROJ. NO.	DWG. NO.	REV:	BY:
NTS	19.12.2017	16258	DWG02	00	HAT

ENGINEER SEAL

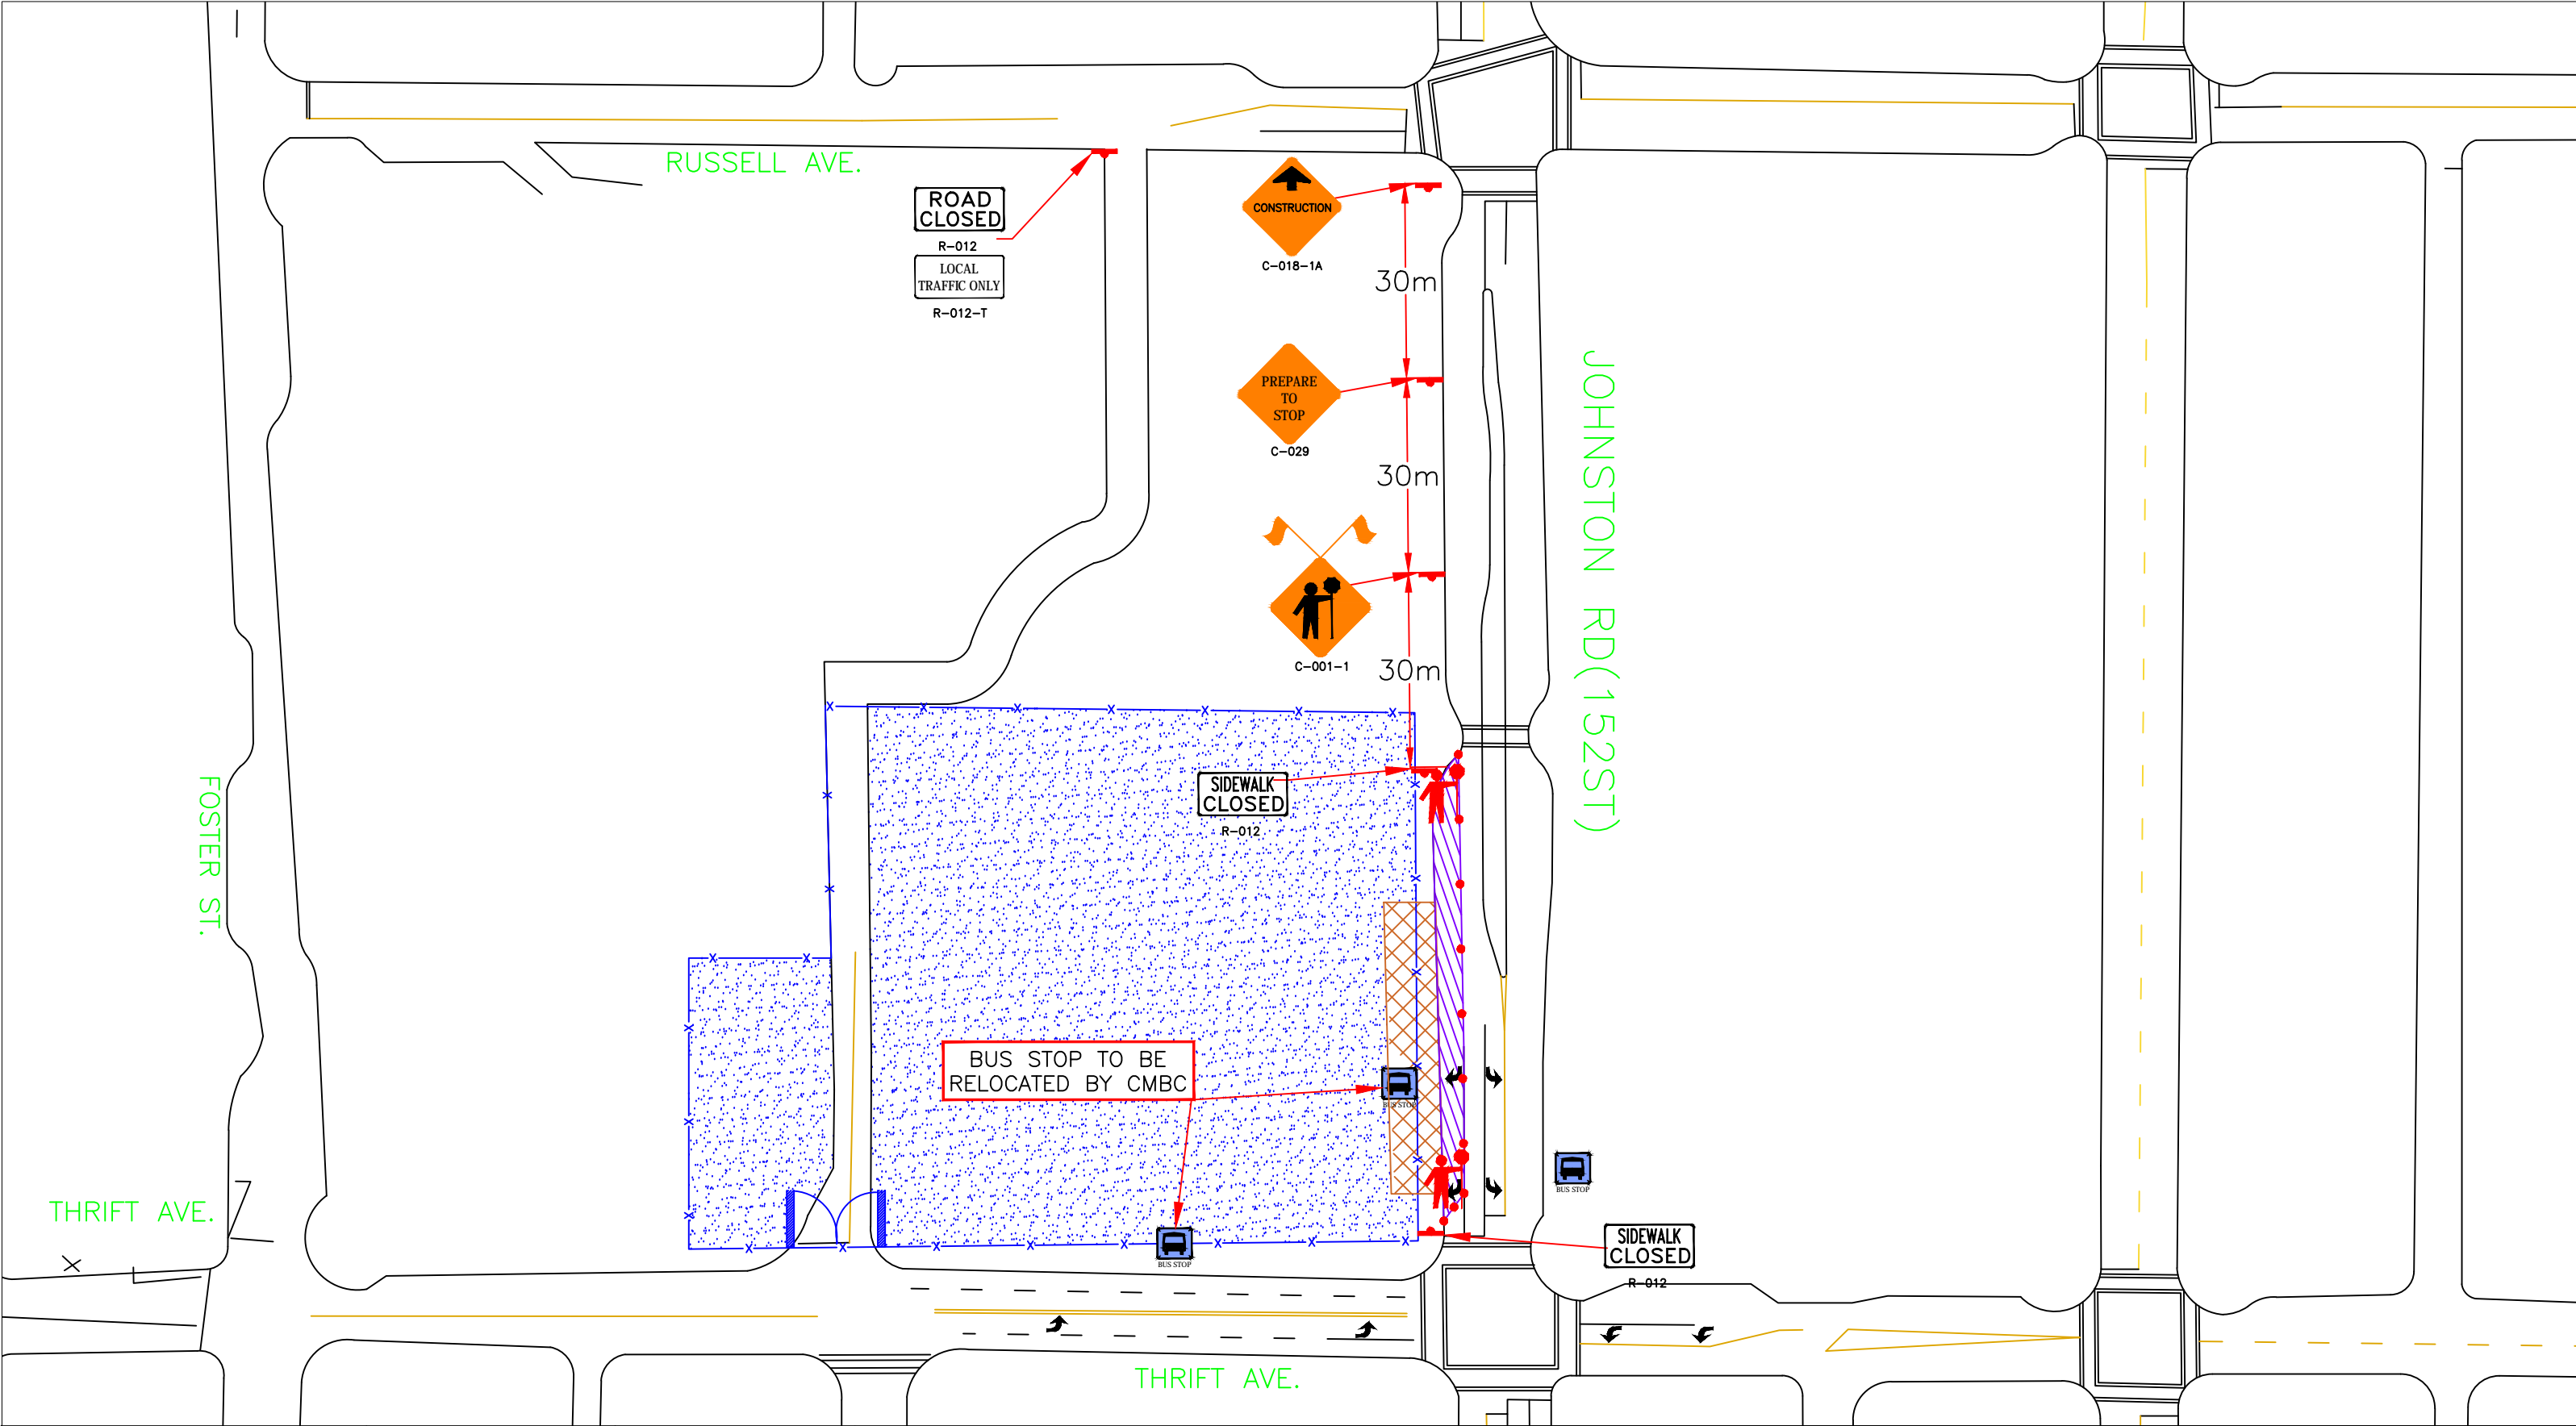

LEGEND:

- Advanced Warning Sign
- Traffic Control Person
- Hoarding Area
- Delineator
- Hoarding Area

VALLEY TRAFFIC SYSTEMS, INC.
TRAFFIC MANAGEMENT DIVISION
9770 199A STREET
LANGLEY BC V1M 2K7
PHONE: 604-513-0210
FAX: 604-513-3661

REVISIONS:

DATE	DETAILS

NOTES:

- Dates: TBD
- Hours of Operation: TBD
- Duration: TBD
- Traffic Plan based on a 50 km/h speed zone
- TCP's to assist pedestrian and cyclists are required
- TCP and Prepare to Stop signs to be covered or removed when TCP not on site
- Existing lane alignment to be reinstated at the end of each shift
- Traffic specifications based on the MOT manual for work on roadways (1999)

MUNICIPAL PROJECT NO.

MUNICIPAL CONTACT:
TBD

ONSITE CONTACT:
Christian Frandsen
604-412-0478

BUS STOP(S) TO BE REMOVED:
N/A

PARKING METERS TO BE REMOVED:
N/A


AXIOM BUILDERS

WHITE ROCK: MIRAMAR – JOHNSTON ROAD AND THRIFT AVENUE

ENGINEER SEAL

Traffic Control Plan: Sidewalk and curb lane closure on Johnston Road

SCALE:	DATE:	VTS PROJ. NO.	DWG. NO.	REV:	BY:
NTS	19.12.2017	16258	DWG03	00	HAT

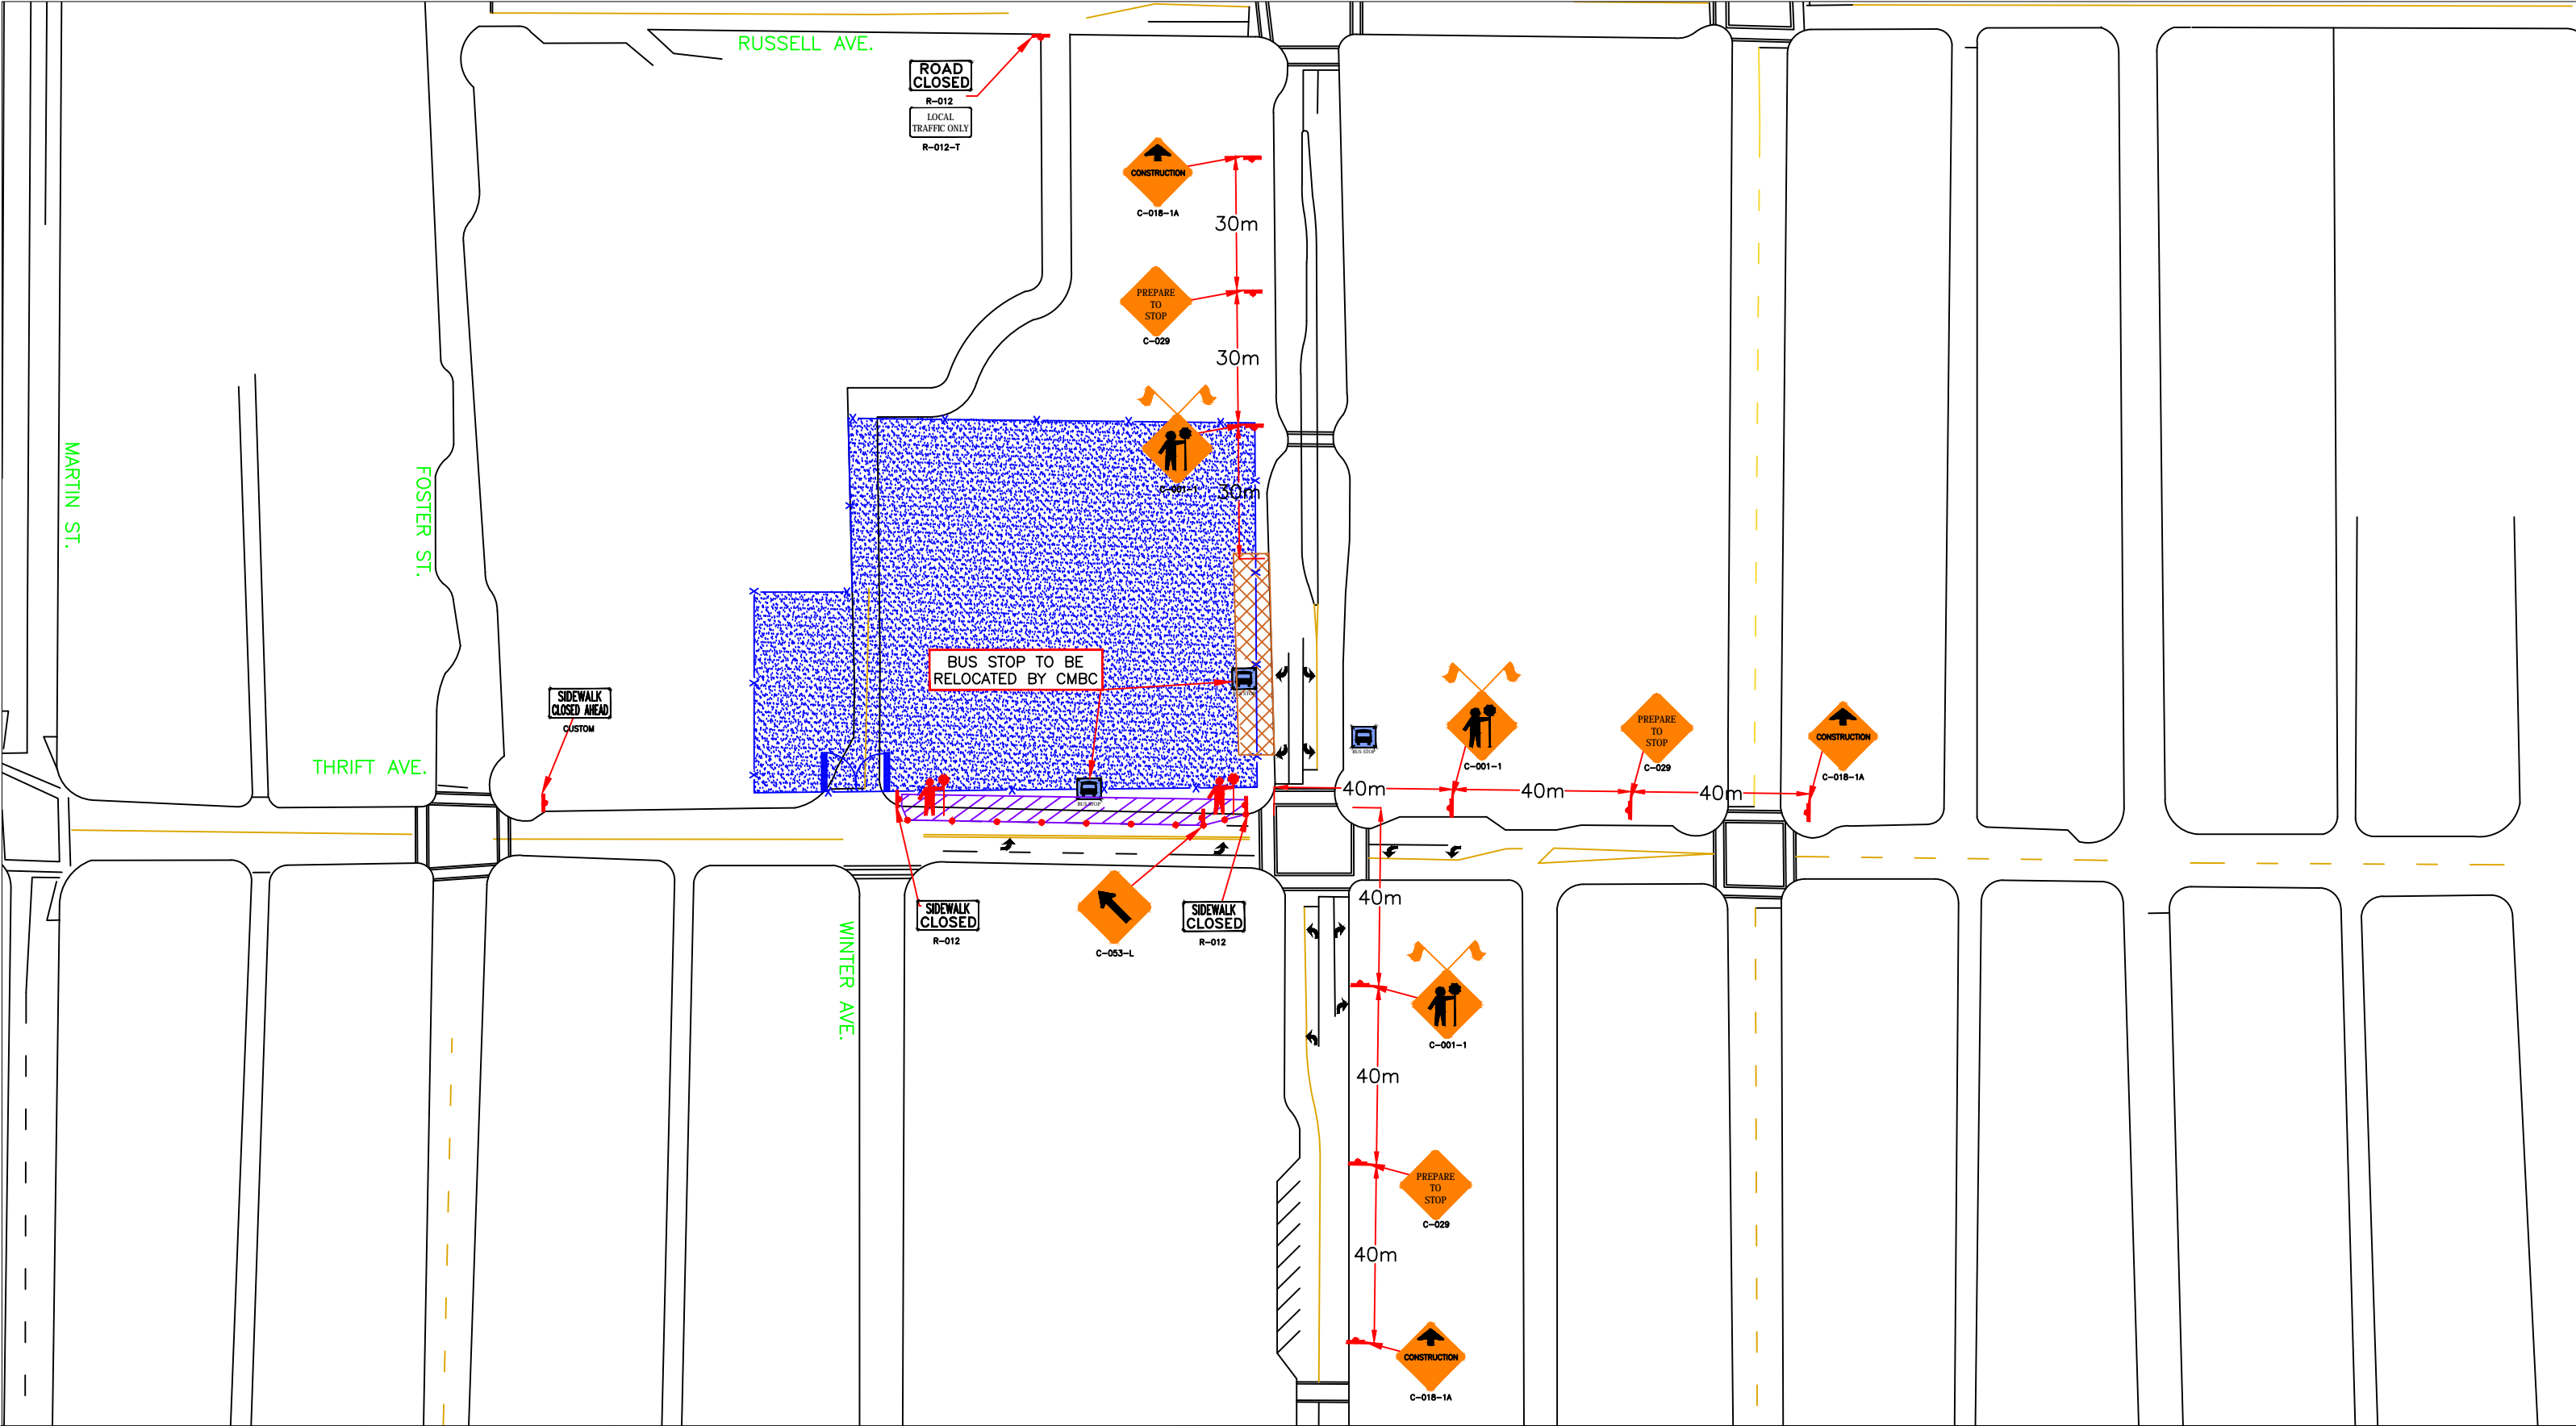

LEGEND:

- Advanced Warning Sign
- Traffic Control Person
- Hoarding Area
- Delineator
- Hoarding Area

VALLEY TRAFFIC SYSTEMS, INC.
TRAFFIC MANAGEMENT DIVISION
9770 199A STREET
LANGLEY BC V1M 2X7
PHONE: 604-513-0210
FAX: 604-513-3661

REVISIONS:


DATE	DETAILS

NOTES:

- Dates: TBD
- Hours of Operation: TBD
- Duration: TBD
- Traffic Plan based on a 50 km/h speed zone
- TCP's to assist pedestrian and cyclists are required
- TCP and Prepare to Stop signs to be covered or removed when TCP not on site
- Existing lane alignment to be reinstated at the end of each shift
- Traffic specifications based on the MOT manual for work on roadways (1999)

MUNICIPAL PROJECT NO.	
MUNICIPAL CONTACT: TBD	
ONSITE CONTACT: Christian Frandsen 604-412-0478	
BUS STOP(S) TO BE REMOVED: N/A	
PARKING METERS TO BE REMOVED: N/A	

AXIOM BUILDERS				
WHITE ROCK: MIRAMAR – JOHNSTON ROAD AND THRIFT AVENUE				
	ENGINEER SEAL	Traffic Control Plan: Sidewalk and curb lane closure on Thrift Ave		
		SCALE: NTS	DATE: 19.12.2017	VTS PROJ. NO. 16258
		DWG. NO. DWG04	REV: 00	BY: HAT

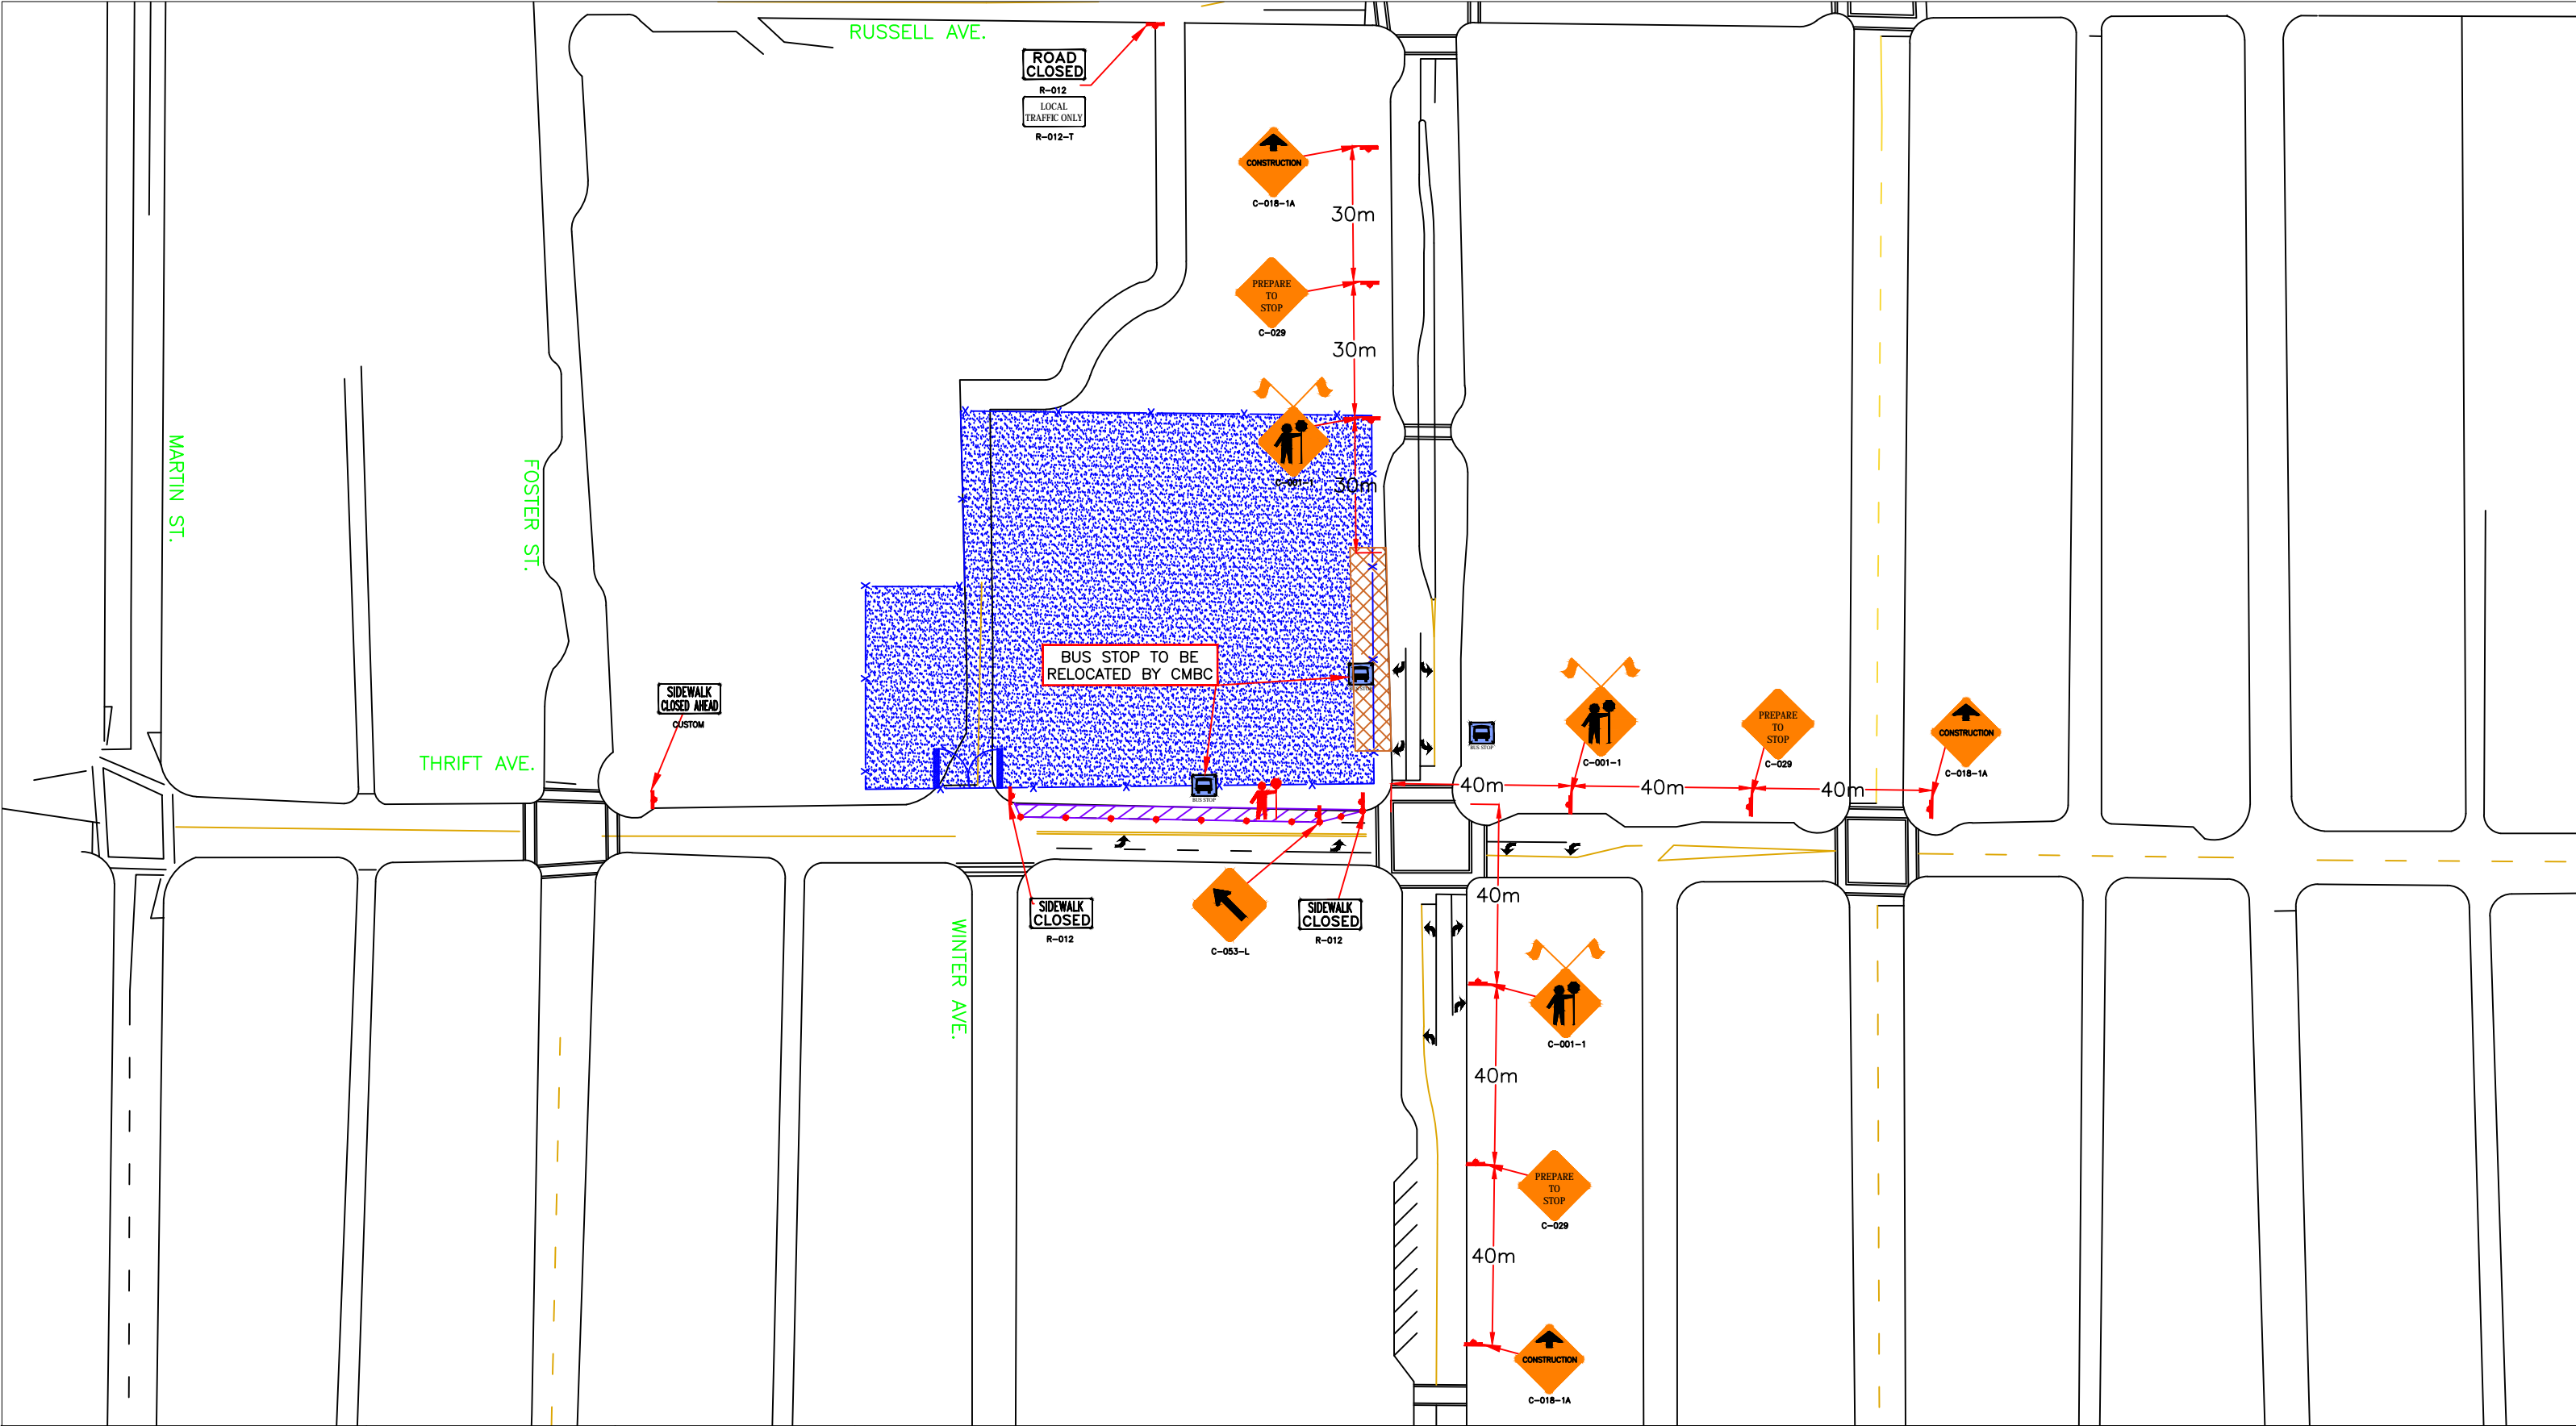

LEGEND:

- Advanced Warning Sign
- Traffic Control Person
- Hoarding Area
- Delineator
- Hoarding Area

VALLEY TRAFFIC SYSTEMS
VALLEY TRAFFIC SYSTEMS, INC.
TRAFFIC MANAGEMENT DIVISION
9770 199A STREET
LANGLEY BC V1M 2X7
PHONE: 604-513-0210
FAX: 604-513-3661

REVISIONS:

DATE	DETAILS

NOTES:

- Dates: TBD
- Hours of Operation: TBD
- Duration: TBD
- Traffic Plan based on a 50 km/h speed zone
- TCP's to assist pedestrian and cyclists are required
- TCP and Prepare to Stop signs to be covered or removed when TCP not on site
- Existing lane alignment to be reinstated at the end of each shift
- Traffic specifications based on the MOT manual for work on roadways (1999)

MUNICIPAL PROJECT NO.	
MUNICIPAL CONTACT: TBD	
ONSITE CONTACT: Christian Frandsen 604-412-0478	
BUS STOP(S) TO BE REMOVED: N/A	
PARKING METERS TO BE REMOVED: N/A	

AXIOM BUILDERS				
WHITE ROCK: MIRAMAR – JOHNSTON ROAD AND THRIFT AVENUE				
	ENGINEER SEAL	Traffic Control Plan: Curb lane closure on Thrift Ave		
		SCALE: NTS	DATE: 19.12.2017	VTS PROJ. NO. 16258
		DWG. NO. DWG05	REV: 00	BY: HAT