


GROUND FLOOR LANDSCAPE PLAN

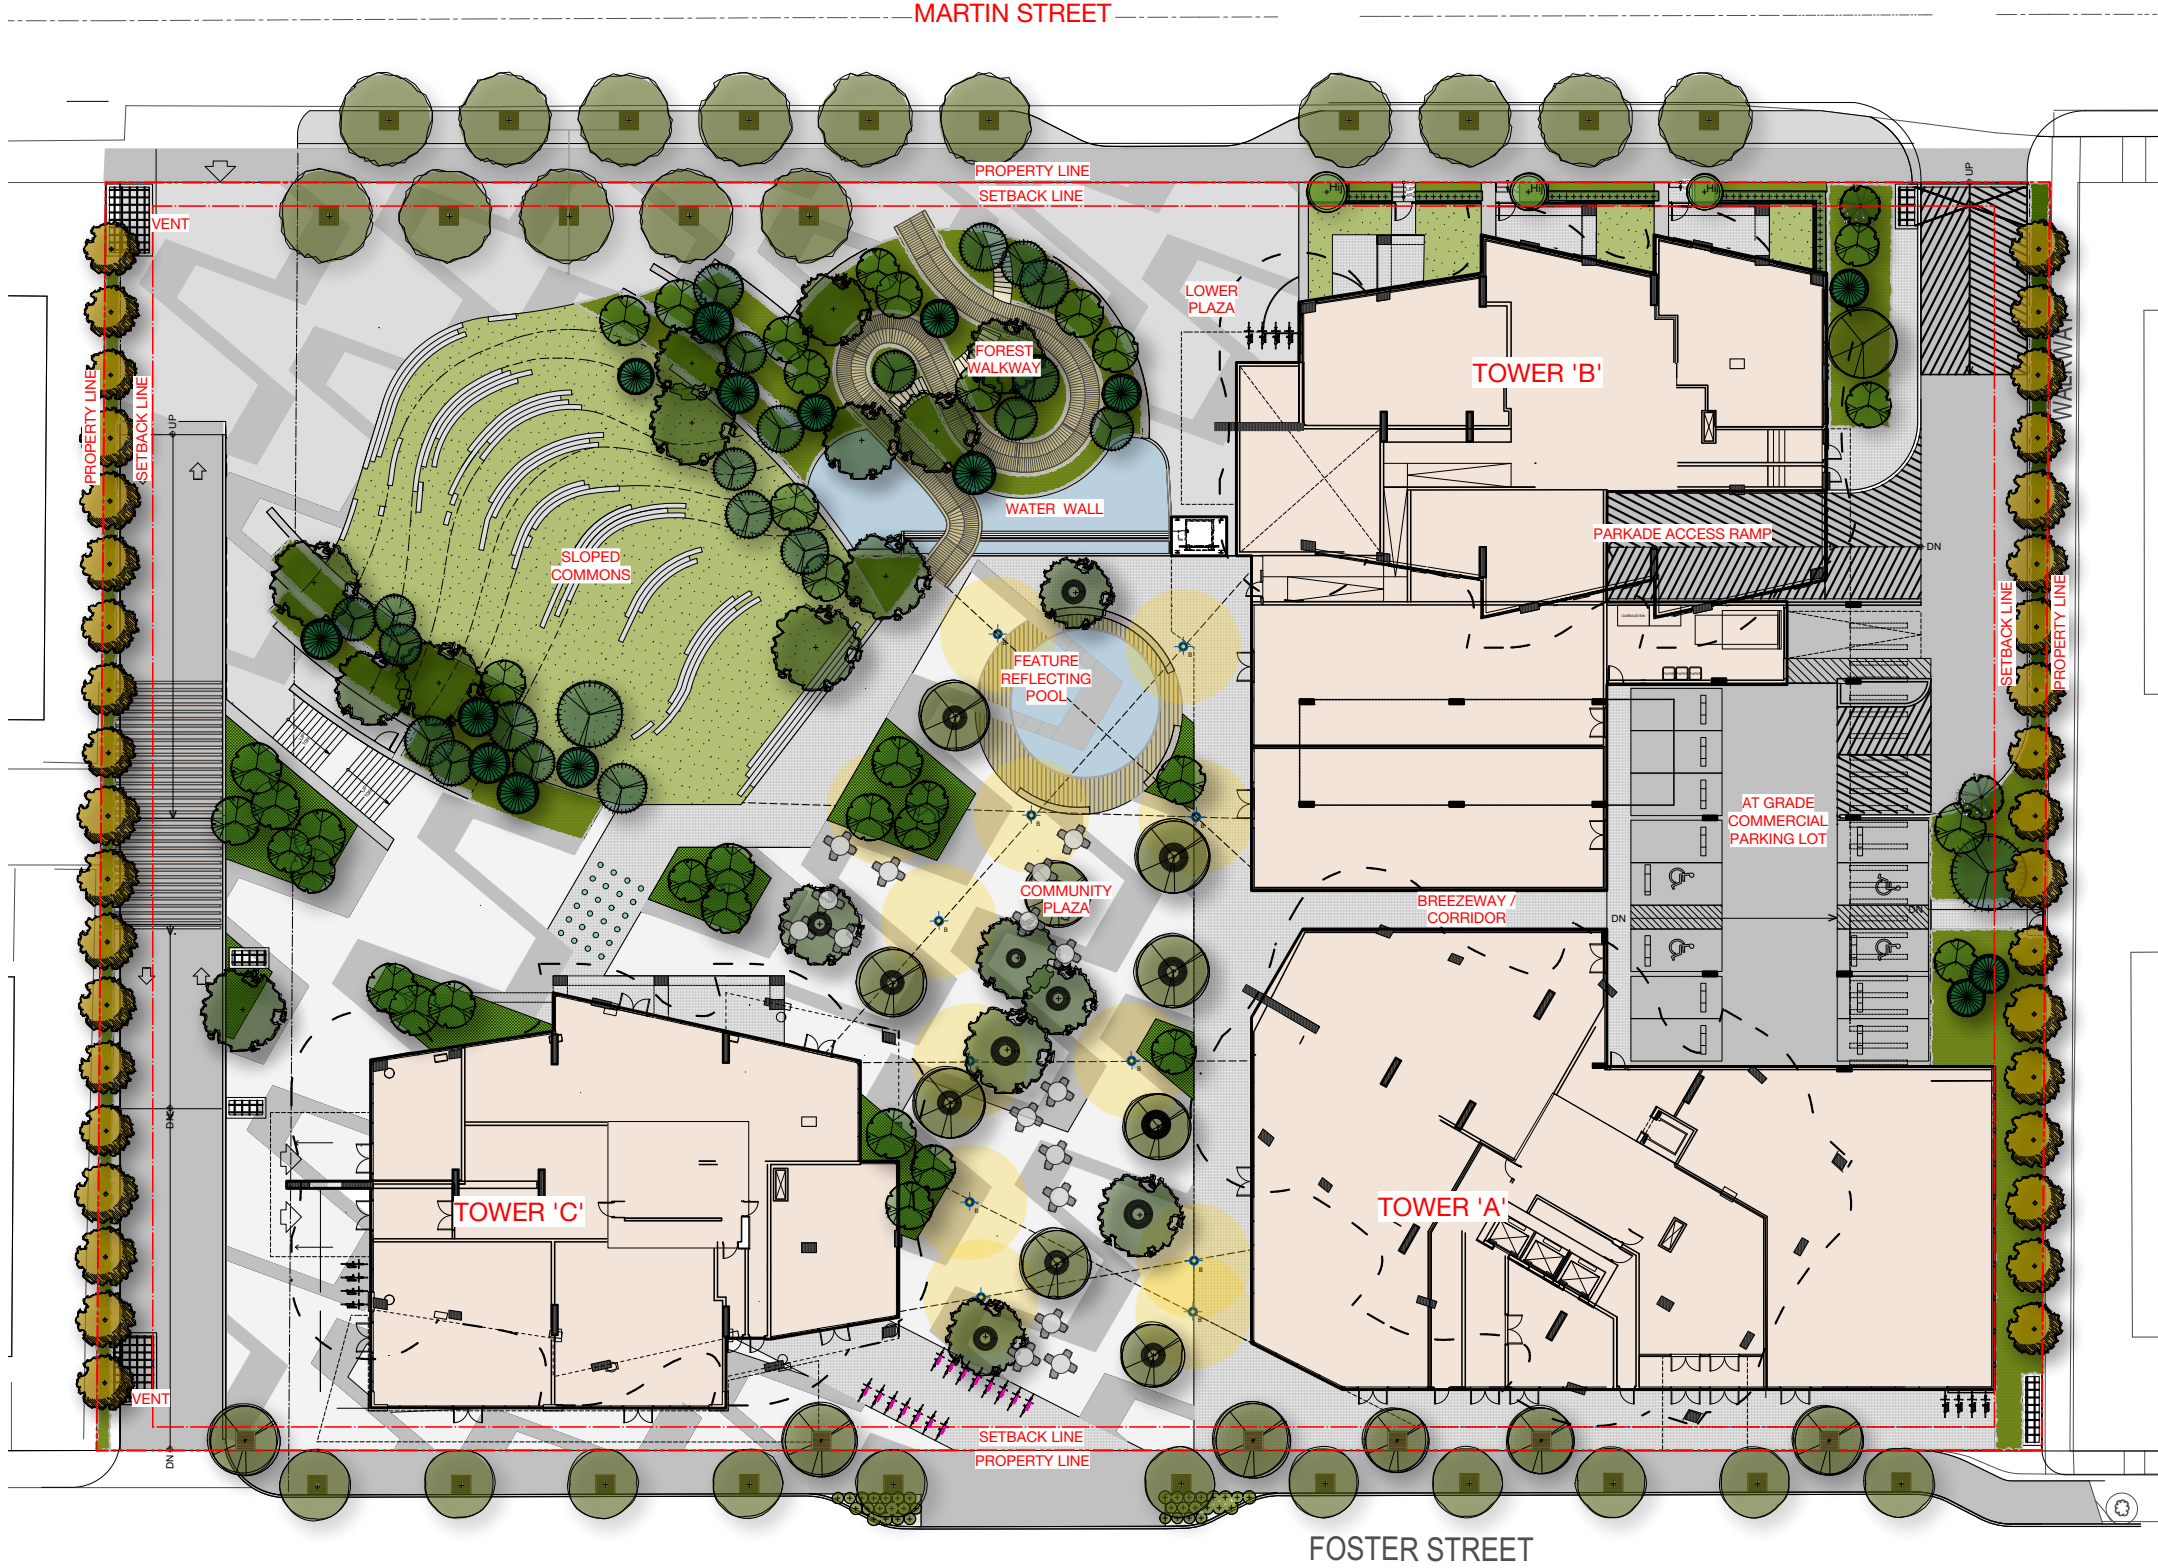

IBI GROUP
 ARCHITECTS (CANADA) INC.
 700-1285 West Pender Street
 Vancouver BC V6E 4B1 Canada
 tel 604 683 8797 fax 604 683
 0492



LANDMARK

• PREMIERE PROPERTIES LTD. •

Proposed Mixed Use Development
 1484 Martin St., White Rock, BC

DP RESUBMISSION
 March 14, 2016



FOSTER · MARTIN

ON WHITE ROCK COMMONS